


H:\56448-BART\05\Drawings\ET-DWG\APE\APEB1.dwg, 12/30/2002 03:52:47 PM

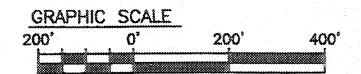

PLAN

HISTORIC ARCHITECTURAL APE = 
 ARCHEOLOGICAL APE = 



REV.	DATE	BY	SUB	APP	DESCRIPTION

DESIGNED BY R. PARK	APPROVED FOR EIR PURPOSES FOR:
DRAWN BY R. PARK	
CHECKED BY	VTA DATE
APPROVED BY	
DATE	
	SUBMITTED


EARTH TECH
 A  INTERNATIONAL LTD. COMPANY
 2101 Webster St., Suite 1000
 Oakland, CA 94612
 Phone: (510) 419-6000
 Fax: (510) 419-5355



SANTA CLARA
Valley Transportation Authority


SILICON VALLEY RAPID TRANSIT CORRIDOR
 BART – BASELINE ALTERNATIVE
 AREA OF POTENTIAL EFFECT
 RIGHT-OF-WAY PLAN
 SHEET 1

CADD DATE	20N002
SCALE	1"=200'
CADD FILE NO.	APEB1.DWG
DWG No.	APEB1
REV	
PAGE No.	

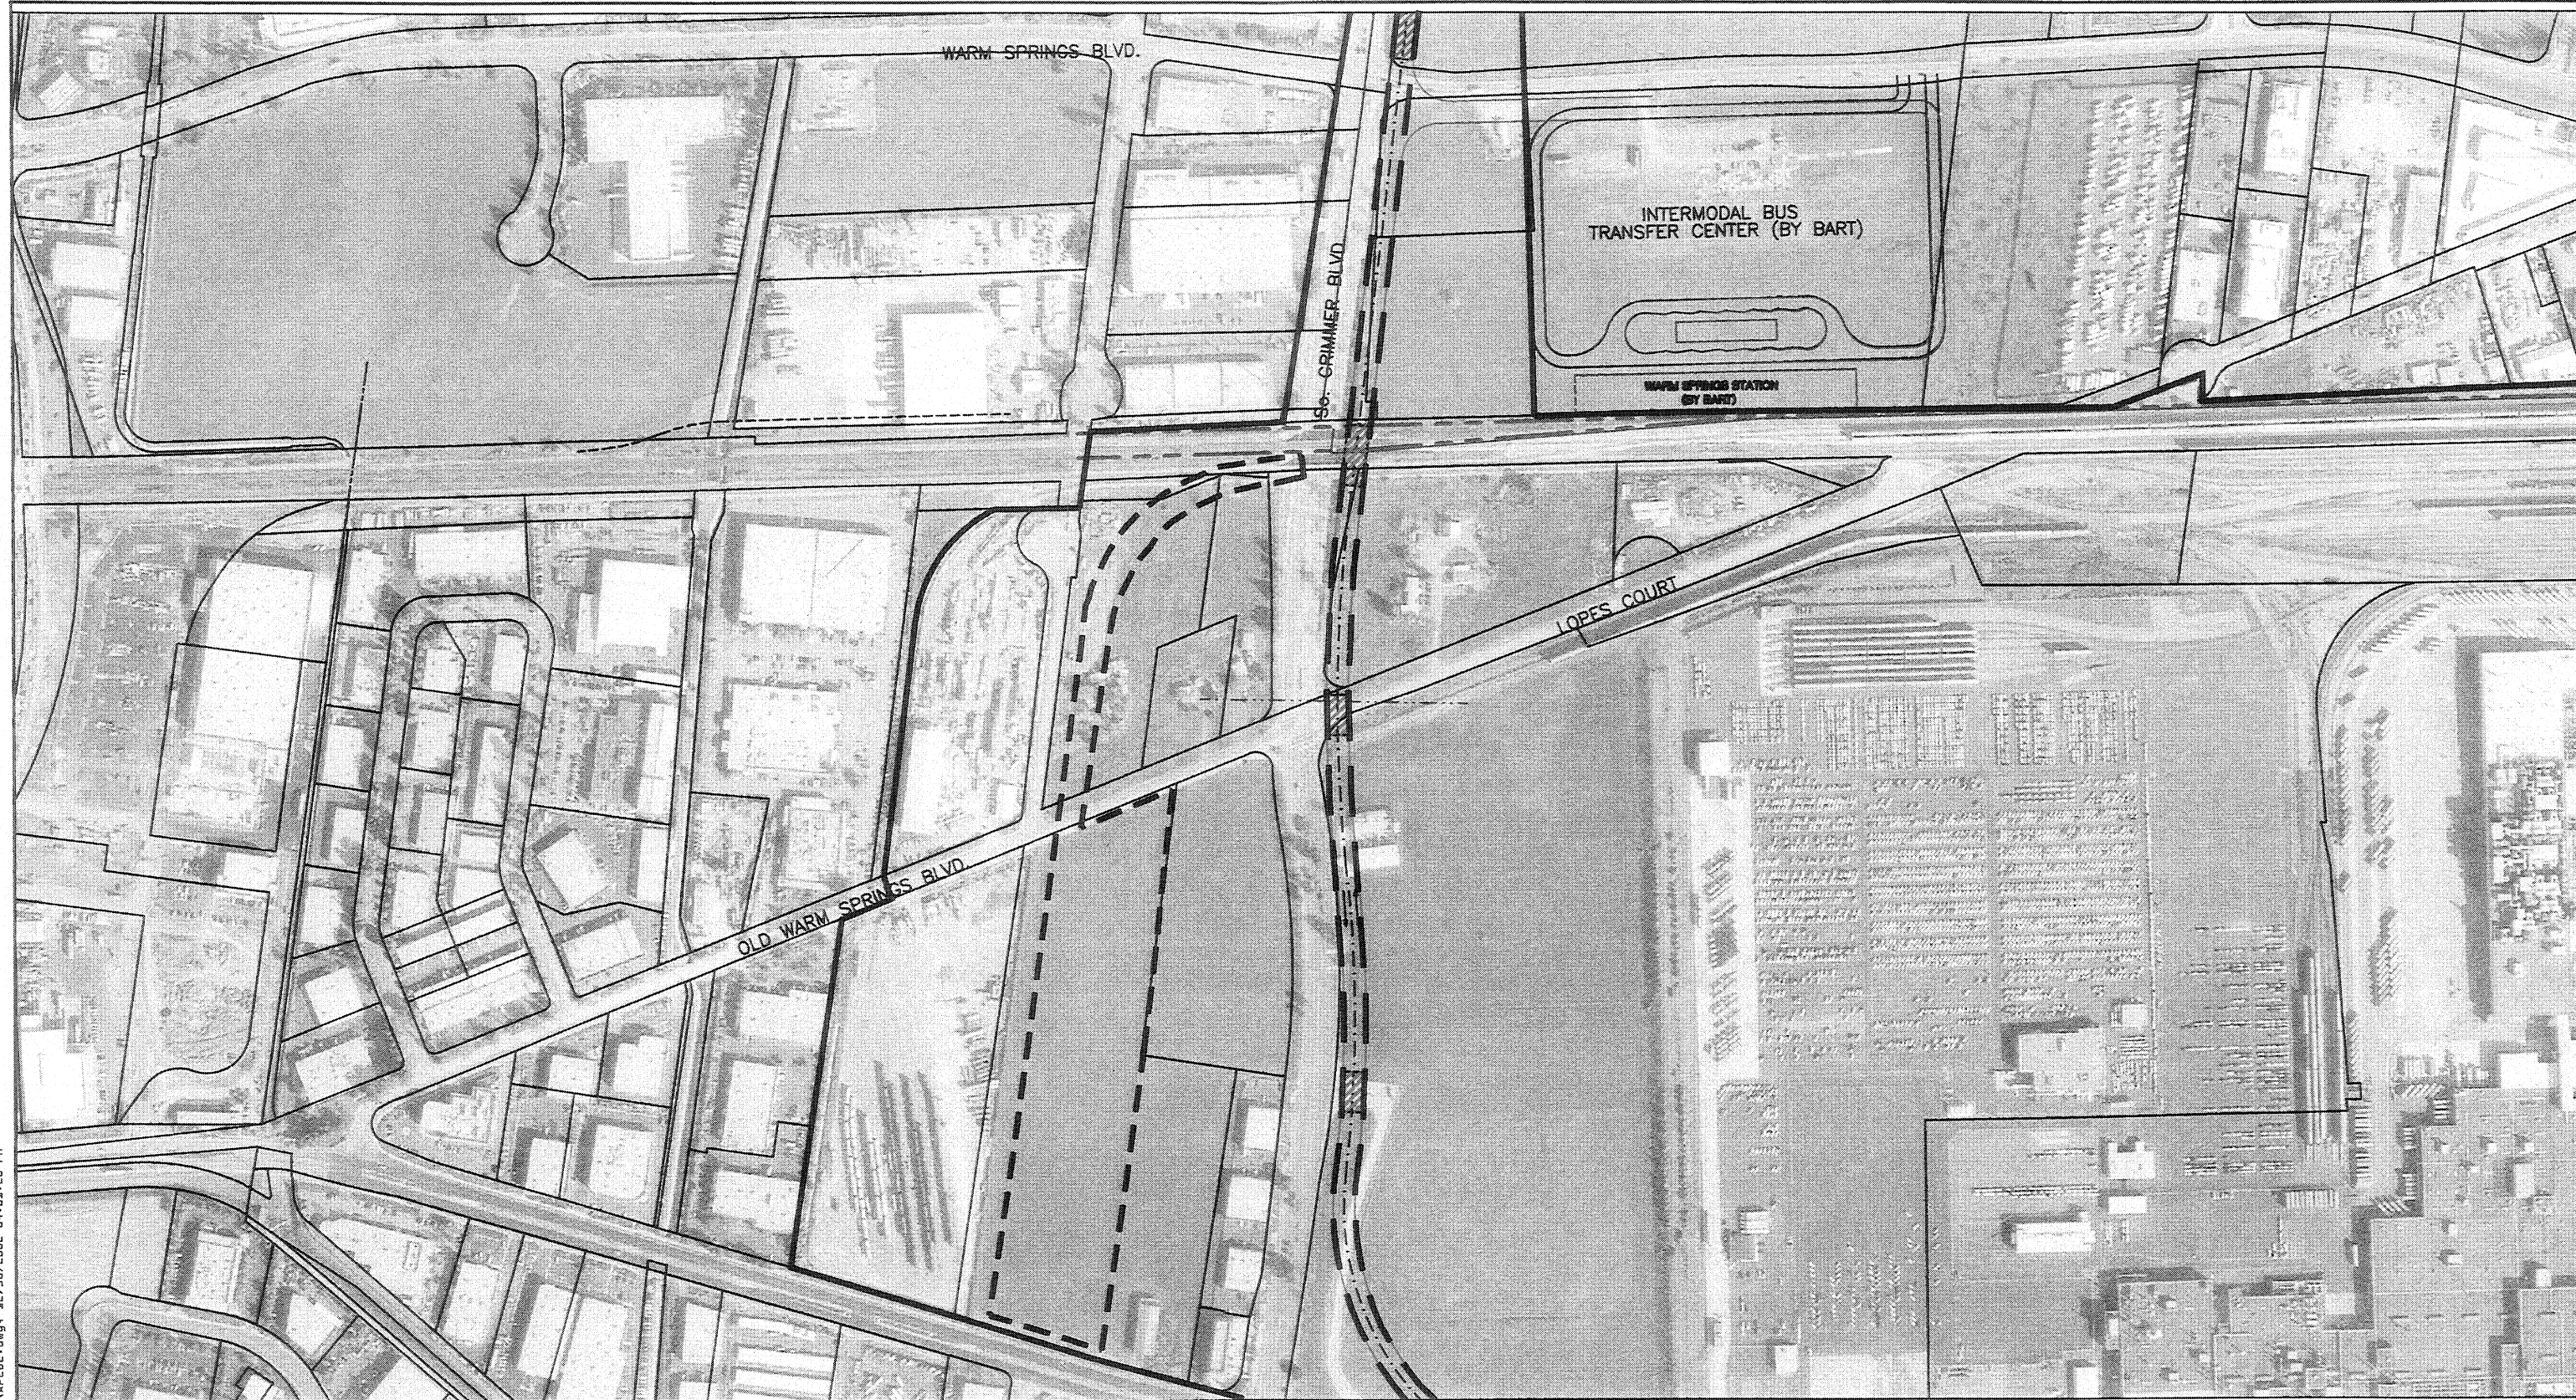

PLAN

HISTORIC ARCHITECTURAL APE = 
 ARCHEOLOGICAL APE = 

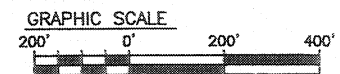

R:\135448-BARTtoSVA\Drawings\ET-DWG\VAPEB2.dwg, 12/30/2002 04:01:28 PM

REV.	DATE	BY	SUB	APP	DESCRIPTION


DESIGNED BY R. PARK	APPROVED FOR EIR PURPOSES FOR:
DRAWN BY R. PARK	
CHECKED BY	
APPROVED BY	VTA DATE
DATE	SUBMITTED

EARTH TECH
 A  INTERNATIONAL LTD. COMPANY
 2101 Webster St., Suite 1000
 Oakland, CA 94612
 Phone: (510) 419-6000
 Fax: (510) 419-5355



SILICON VALLEY RAPID TRANSIT CORRIDOR
 BART – BASELINE ALTERNATIVE
 AREA OF POTENTIAL EFFECT
 RIGHT-OF-WAY PLAN
 SHEET 2


CADD DATE	20N002
SCALE:	1"=200'
CADD FILE NO.	APEB2.DWG
DWG No:	REV PAGE No.
APEB2	

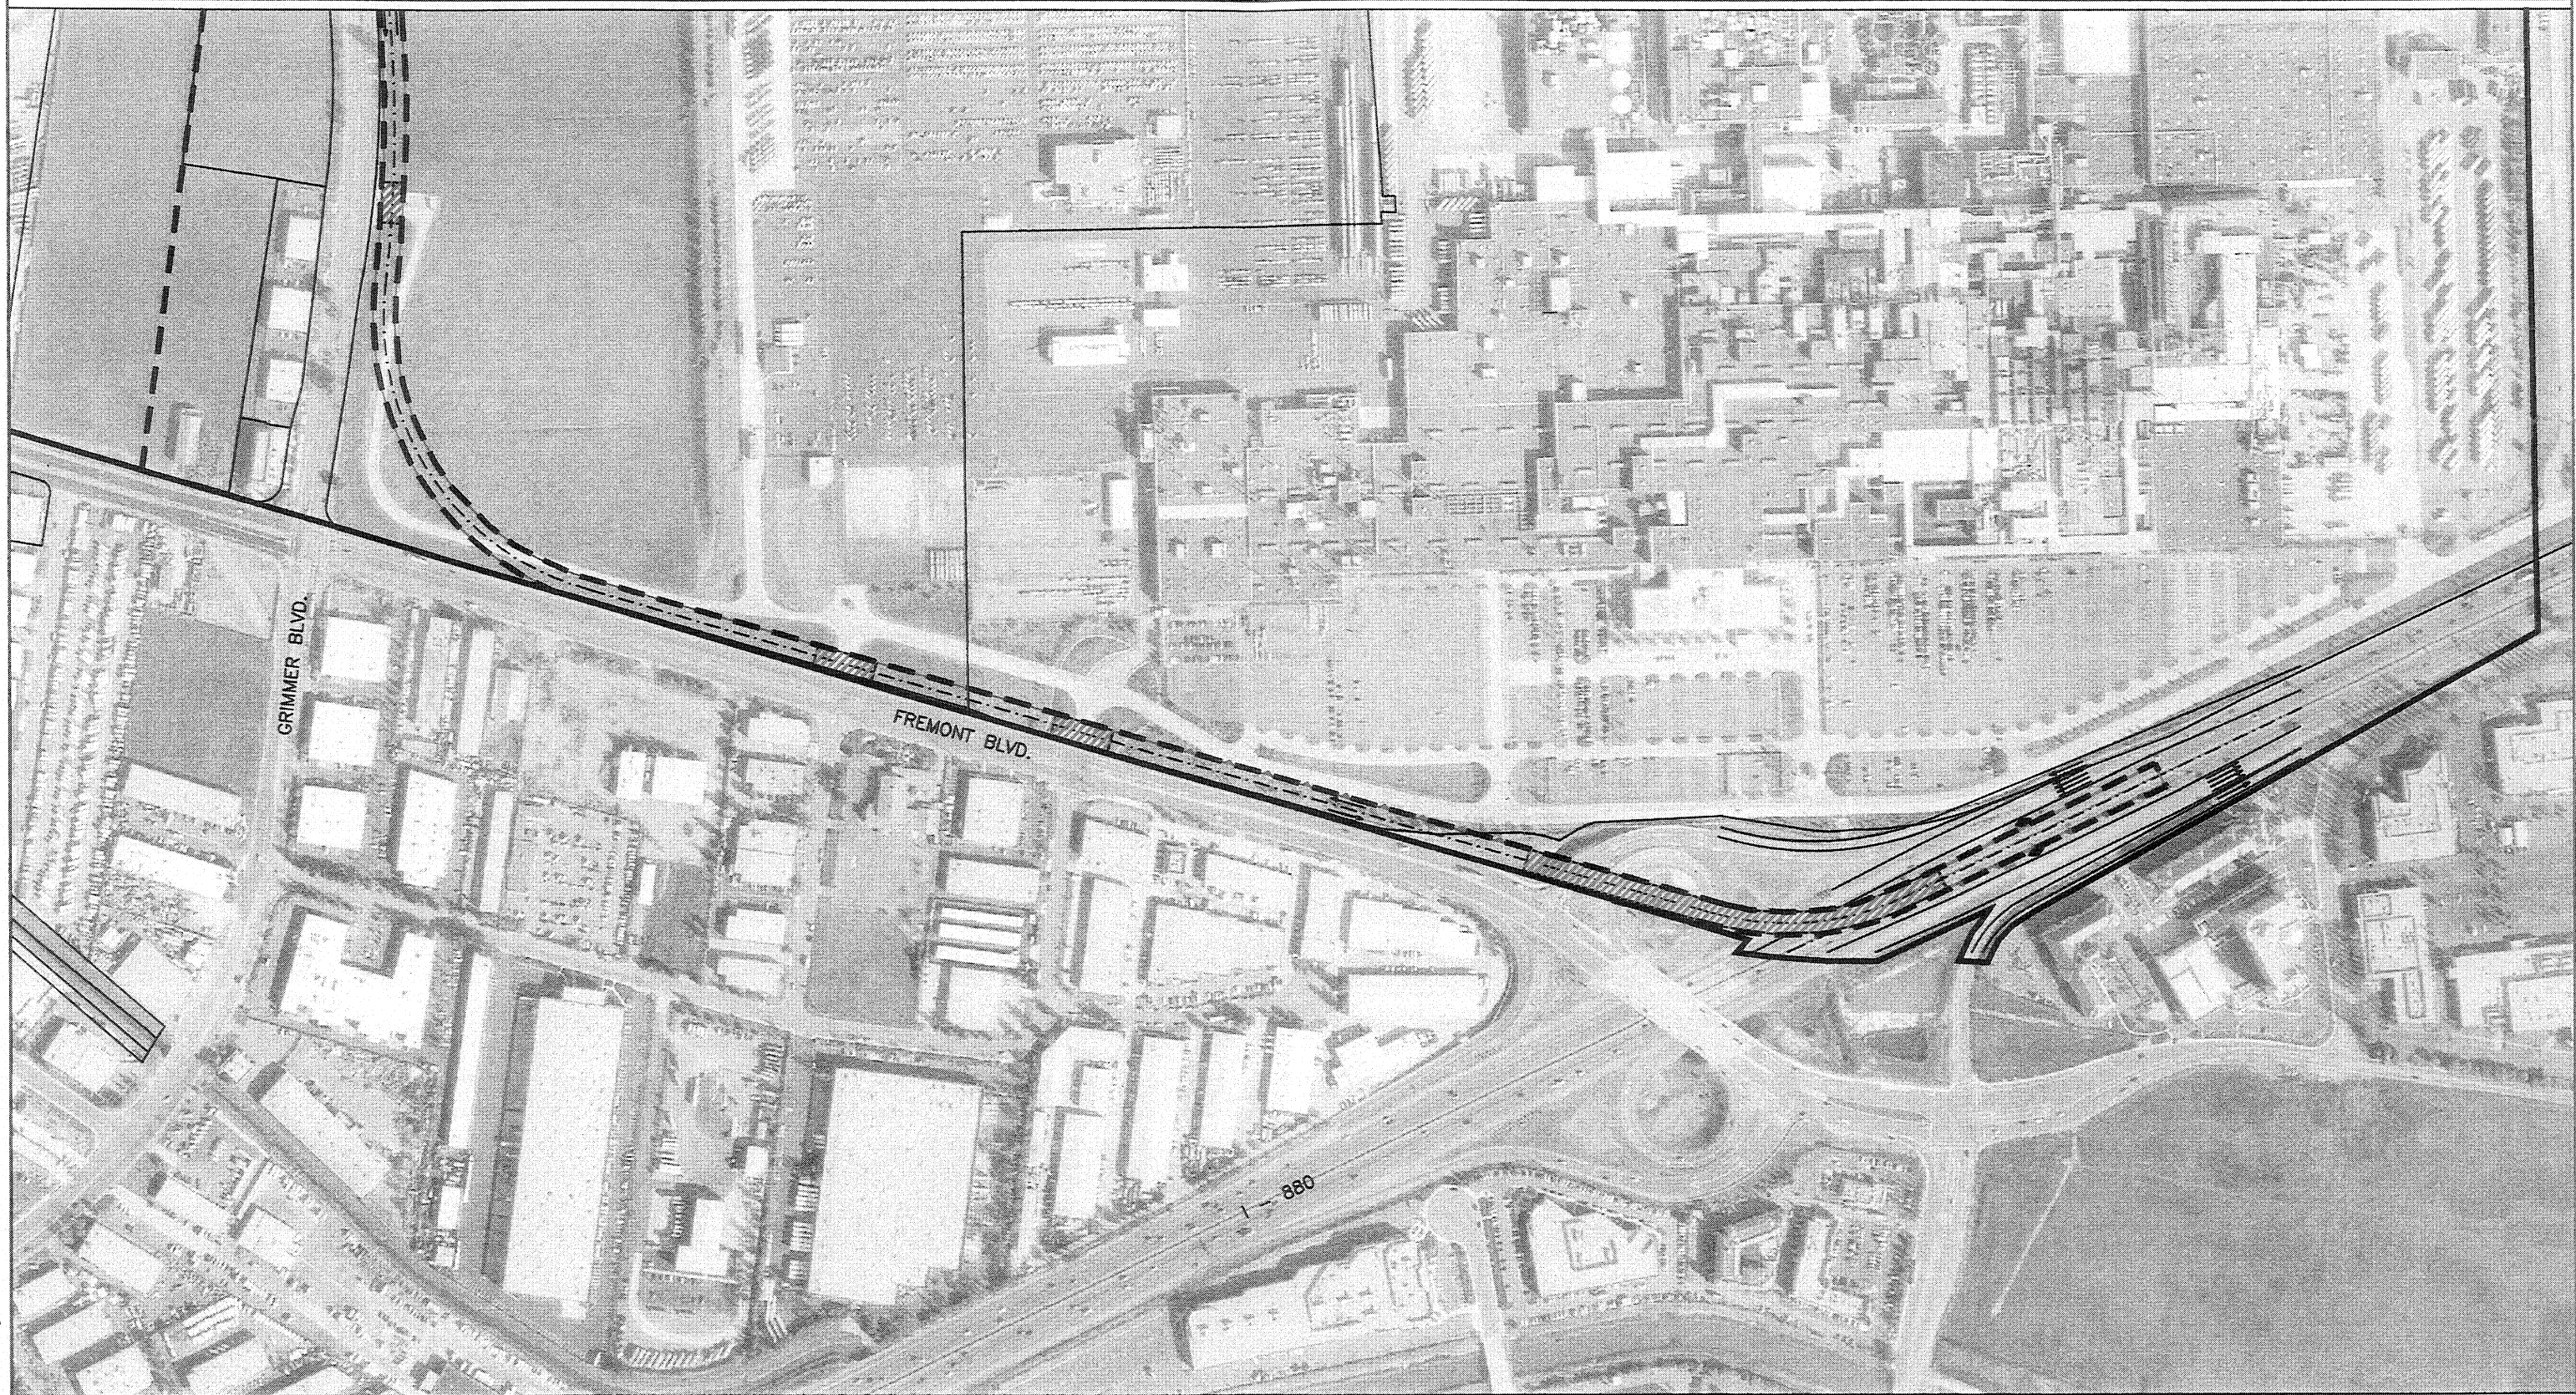

H:\15648-BART\CO3\Drawings\NET-DWG\APE\APEB3.dwg, 12/30/2002 04:31:47 PM

PLAN


HISTORIC ARCHITECTURAL APE = 
 ARCHEOLOGICAL APE = 

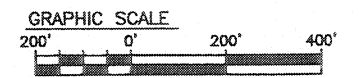

REV.	DATE	BY	SUB	APP	DESCRIPTION

DESIGNED BY R. PARK	APPROVED FOR EIR PURPOSES FOR:
DRAWN BY R. PARK	
CHECKED BY	
APPROVED BY	VTA DATE
DATE	SUBMITTED

EARTH TECH
 A tyco INTERNATIONAL LTD. COMPANY
 2101 Webster St., Suite 1000
 Oakland, CA 94612
 Phone: (510) 419-6000
 Fax: (510) 419-5355




SANTA CLARA
Valley Transportation Authority



SILICON VALLEY RAPID TRANSIT CORRIDOR


BART - BASELINE ALTERNATIVE
 AREA OF POTENTIAL EFFECT
 RIGHT-OF-WAY PLAN
 SHEET 3

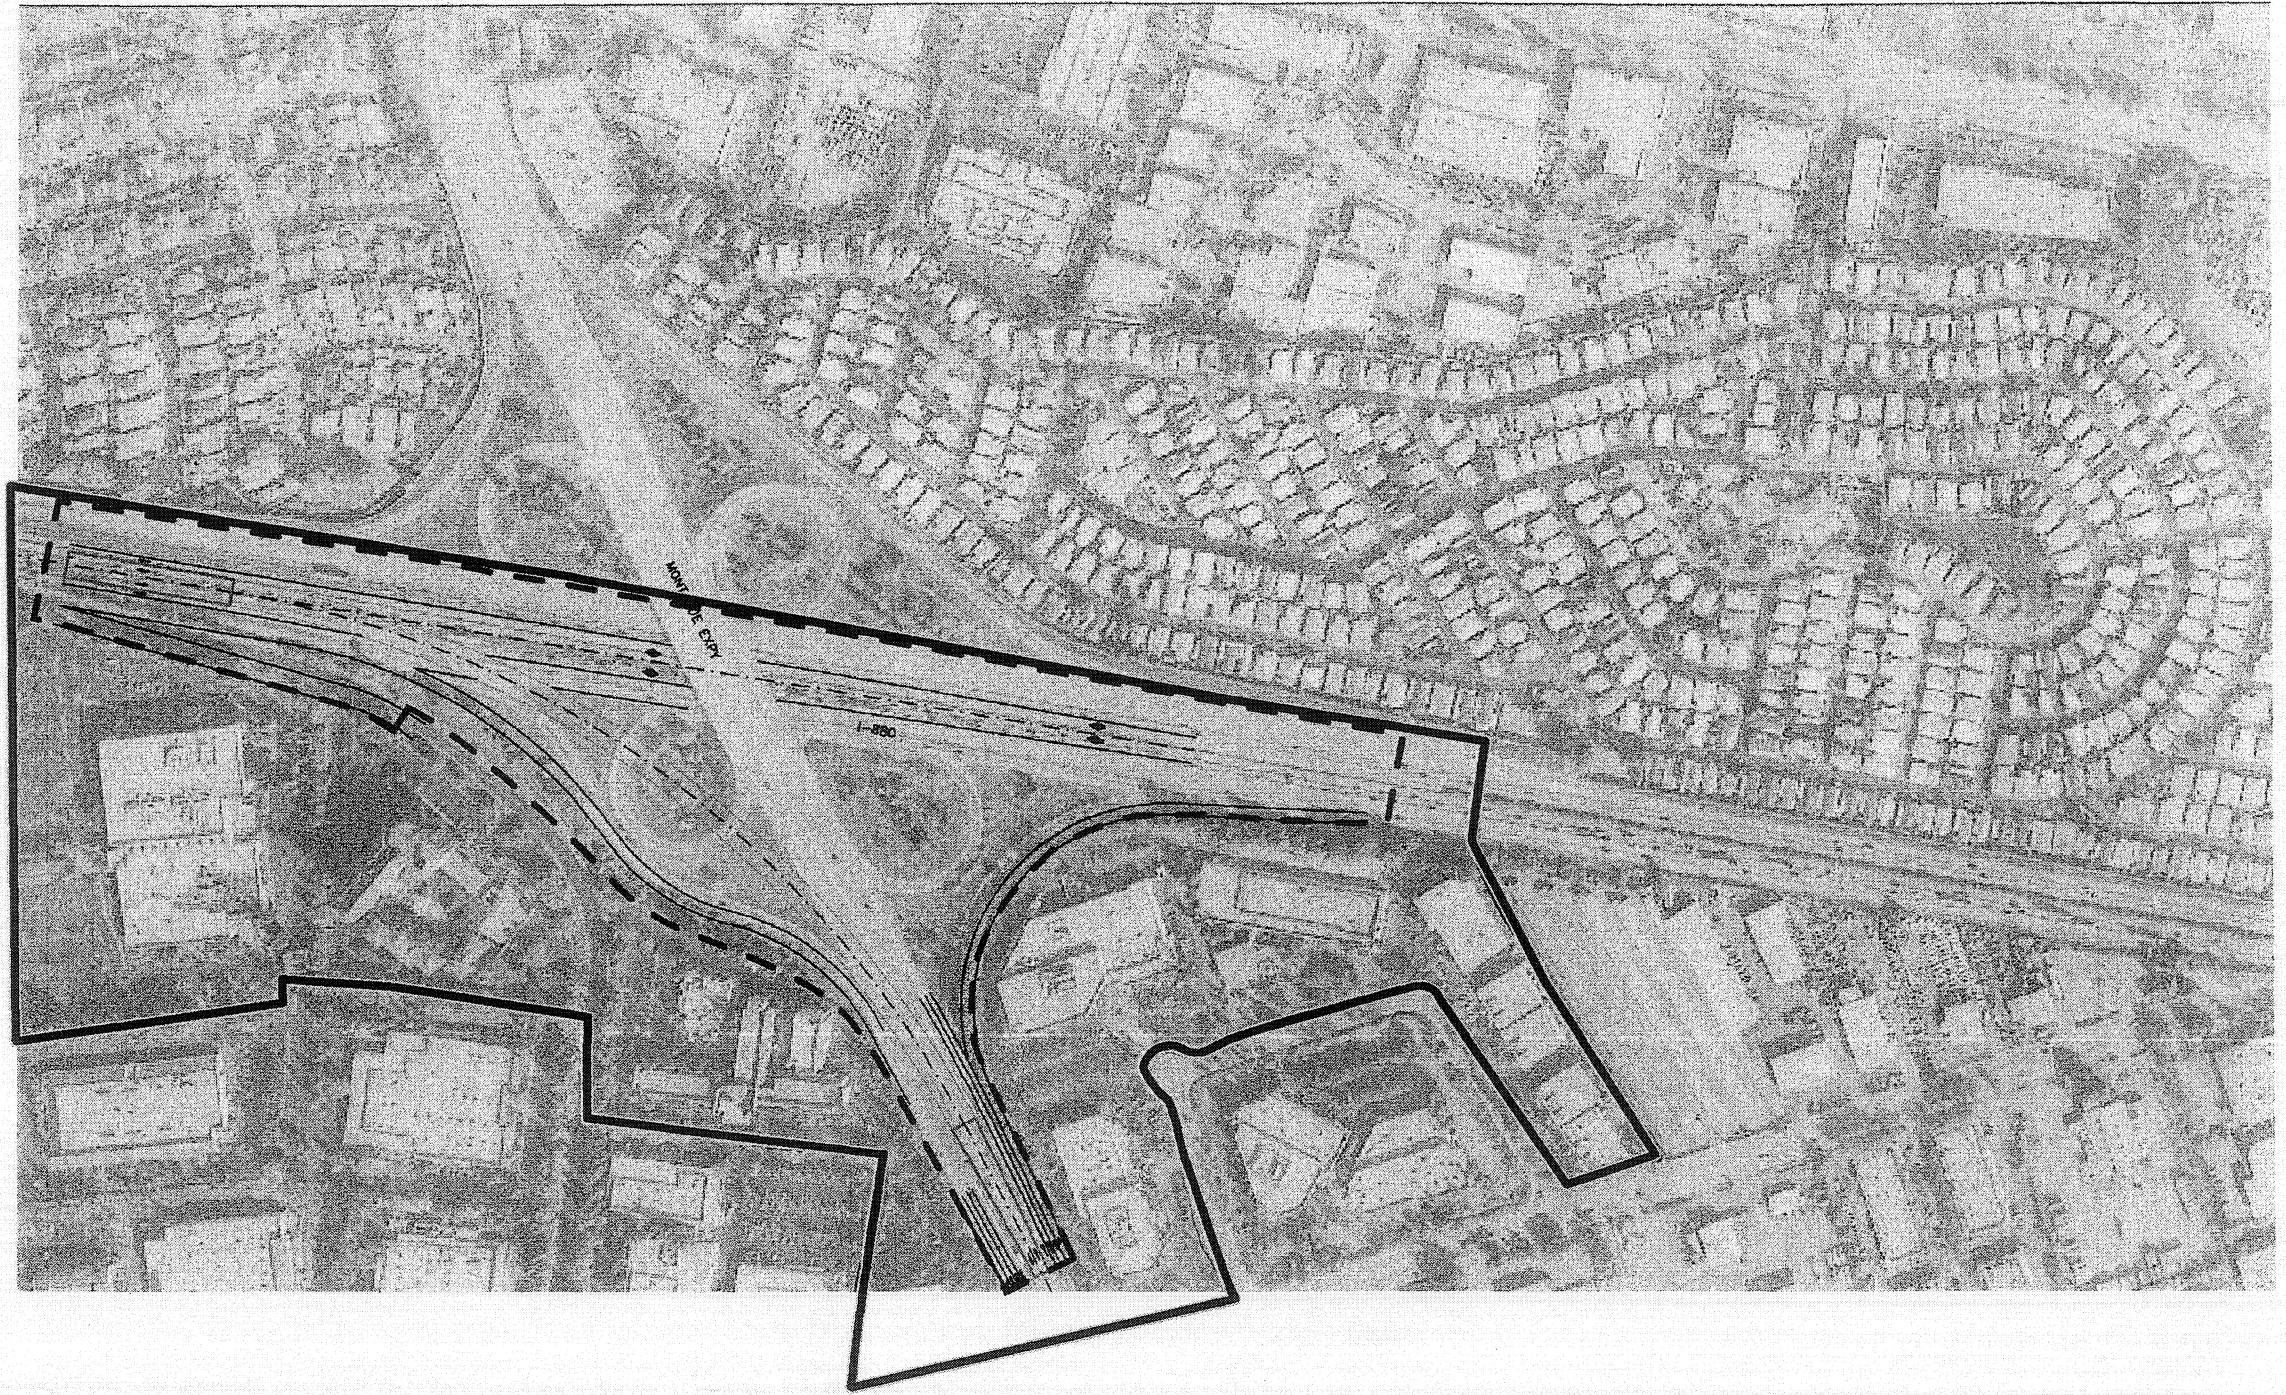CADD DATE 20N002	SCALE: 1"=200'
CADD FILE NO. APEB3.DWG	DWG No: APEB3
REV	PAGE No.



PLAN

HISTORIC ARCHITECTURE APE = 
 ARCHEOLOGICAL APE = 

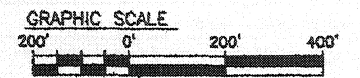

REV.	DATE	BY	SUB	APP	DESCRIPTION

DESIGNED BY R. PARK	APPROVED FOR EIR PURPOSES FOR:
DRAWN BY R. PARK	
CHECKED BY	
APPROVED BY	YTA DATE
DATE	SUBMITTED




2101 Webster St., Suite 1000
 Oakland, CA 94612
 Phone: (510) 419-6000
 Fax: (510) 419-3355



SILICON VALLEY RAPID TRANSIT CORRIDOR
 BART - BASELINE ALTERNATIVE
 AREA OF POTENTIAL EFFECT
 RIGHT-OF-WAY PLAN
 SHEET 4


CADD DATE	20N002
SCALE	1"=200'
CADD FILE NO.	AFEB4.DWG
DWG No:	AFEB4
REV	PAGE No.

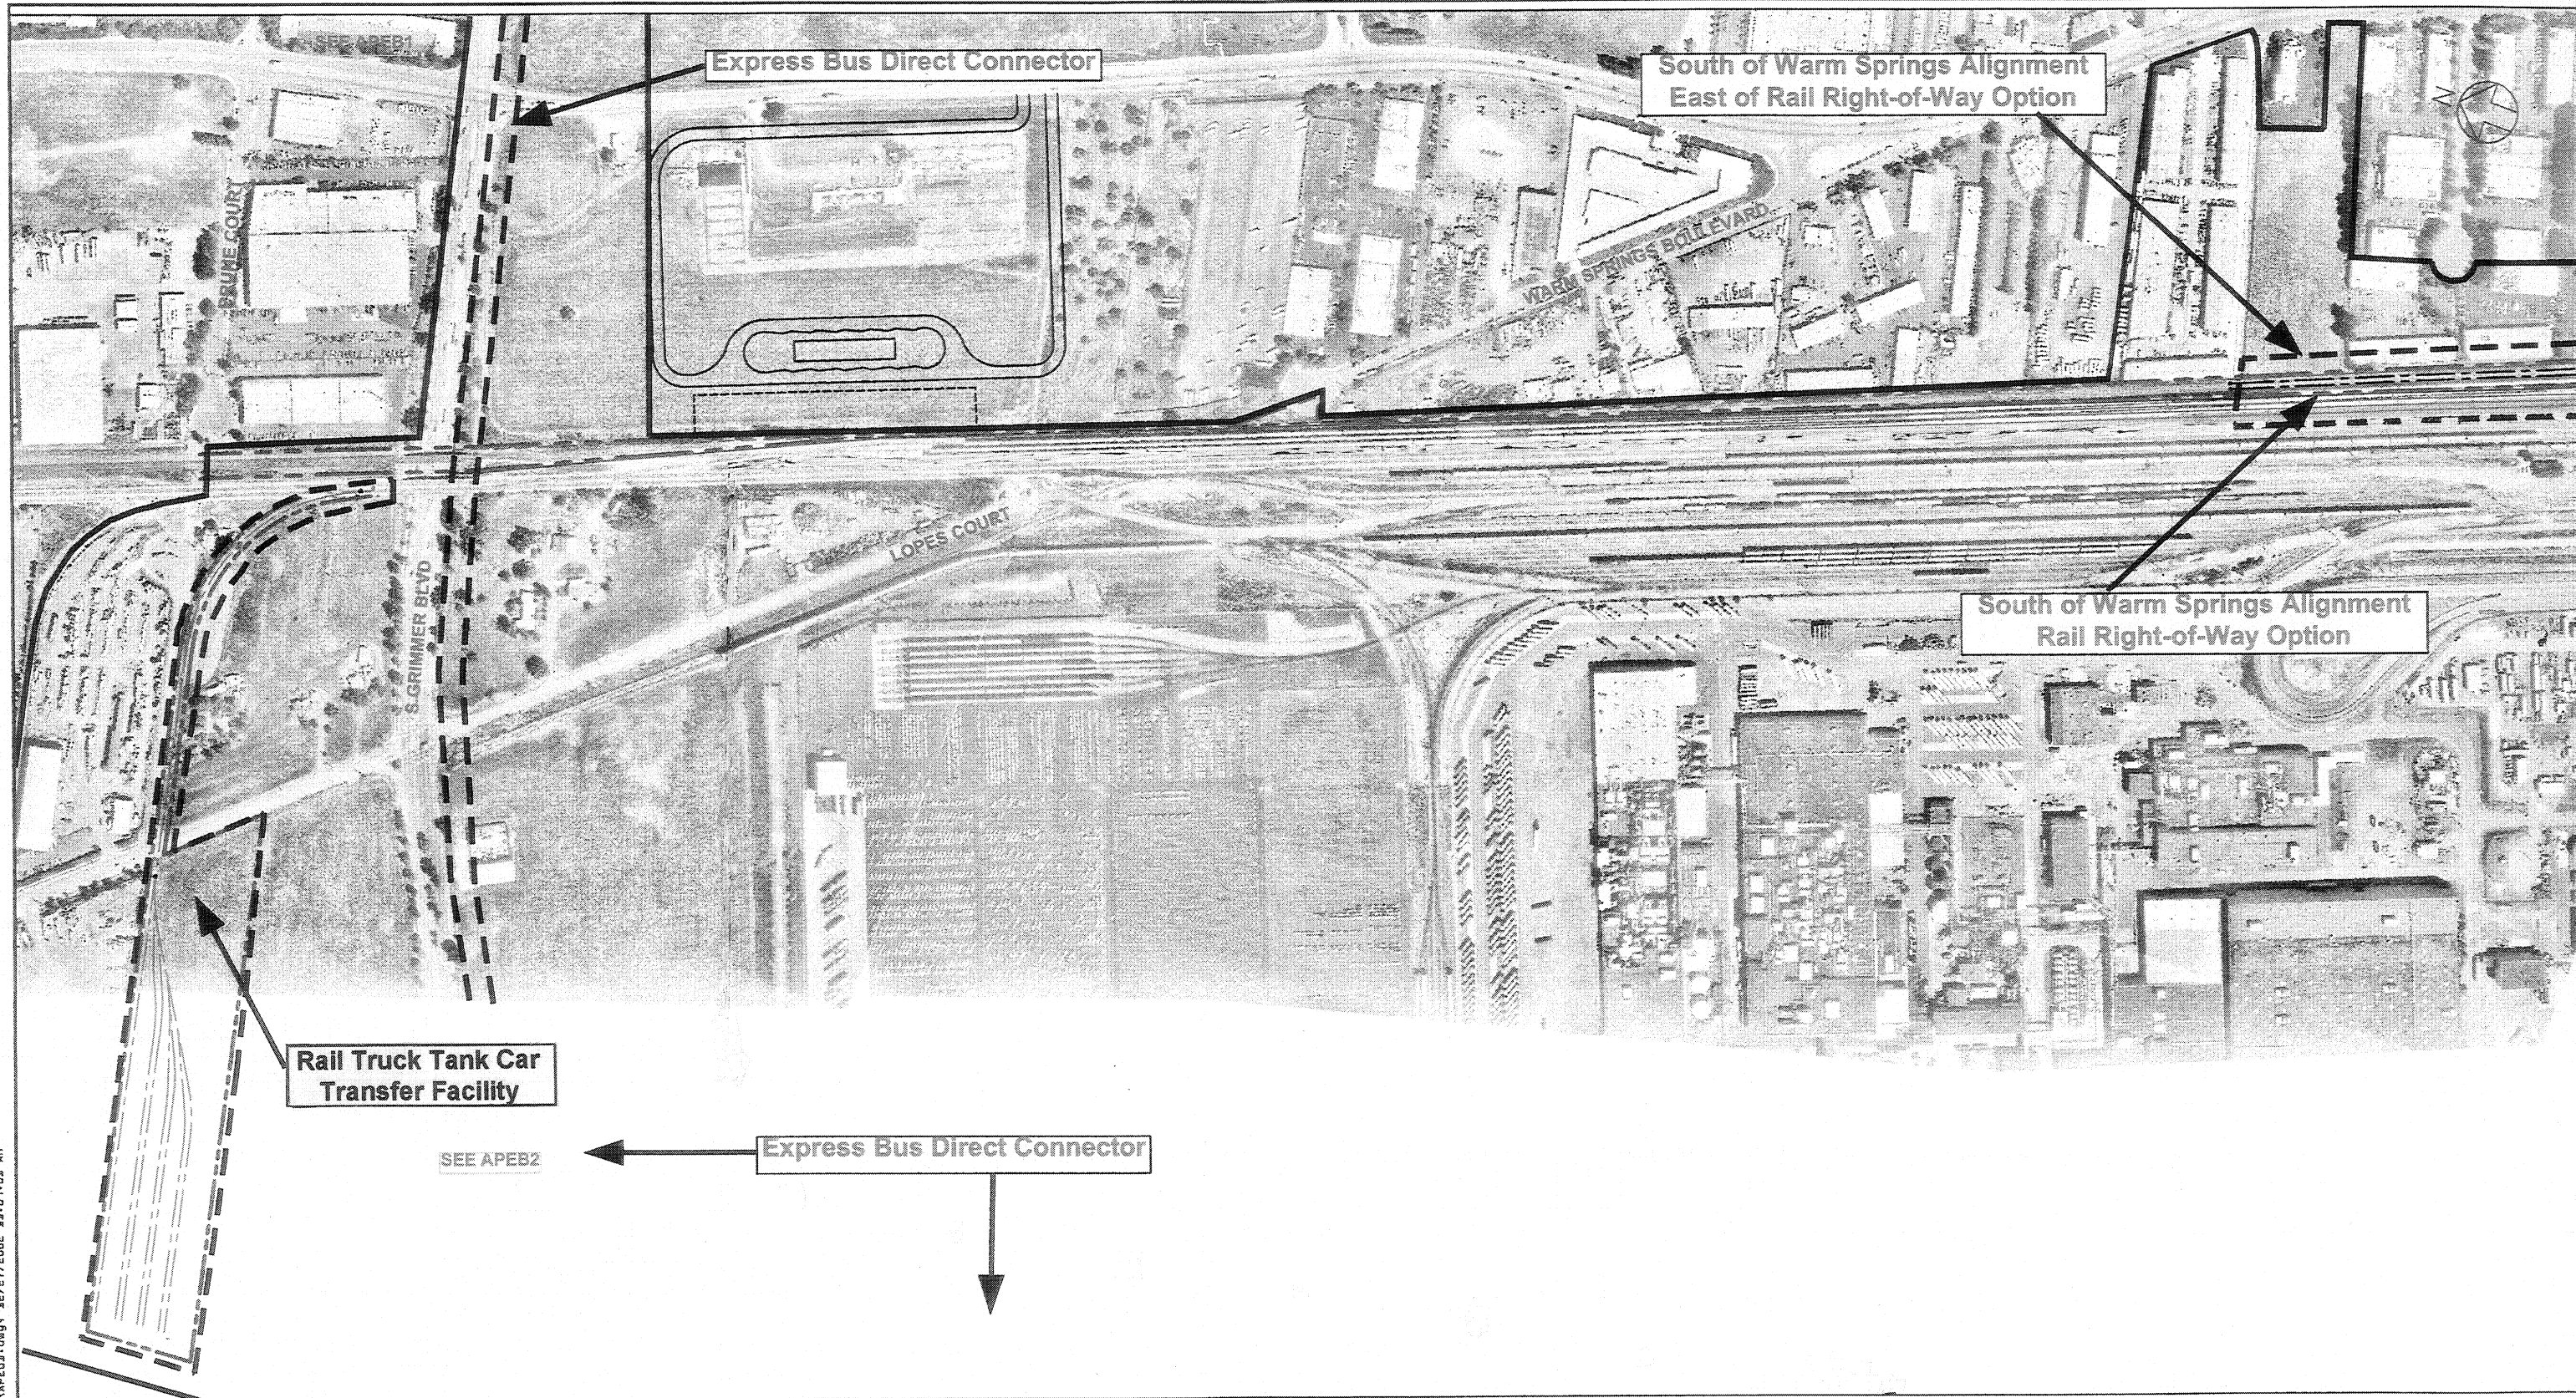

N:\S1148-BARTCO\SJ\Drawings\ET-DUGS\APE\APE01.dwg, 12/27/2002 11:04:03 AM

PLAN

HISTORIC ARCHITECTURAL APE =
 ARCHEOLOGICAL APE =

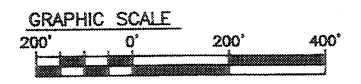


REV.	DATE	BY	SUB	APP	DESCRIPTION

DESIGNED BY R. PARK	APPROVED FOR EIR PURPOSES FOR:
DRAWN BY R. PARK	
CHECKED BY	VTA DATE
APPROVED BY	
DATE	SUBMITTED

EARTH TECH
 A INTERNATIONAL LTD. COMPANY
 2101 Webster St., Suite 1000
 Oakland, CA 94612
 Phone: (510) 419-6000
 Fax: (510) 419-3355




SILICON VALLEY RAPID TRANSIT CORRIDOR		CADD DATE 10SE02
BART — BUILD ALTERNATIVE AREA OF POTENTIAL EFFECT RIGHT-OF-WAY PLAN SHEET 1		SCALE: 1"=200'
CADD FILE NO. APE01.DWG		DWG No: APE01
REV		PAGE No.

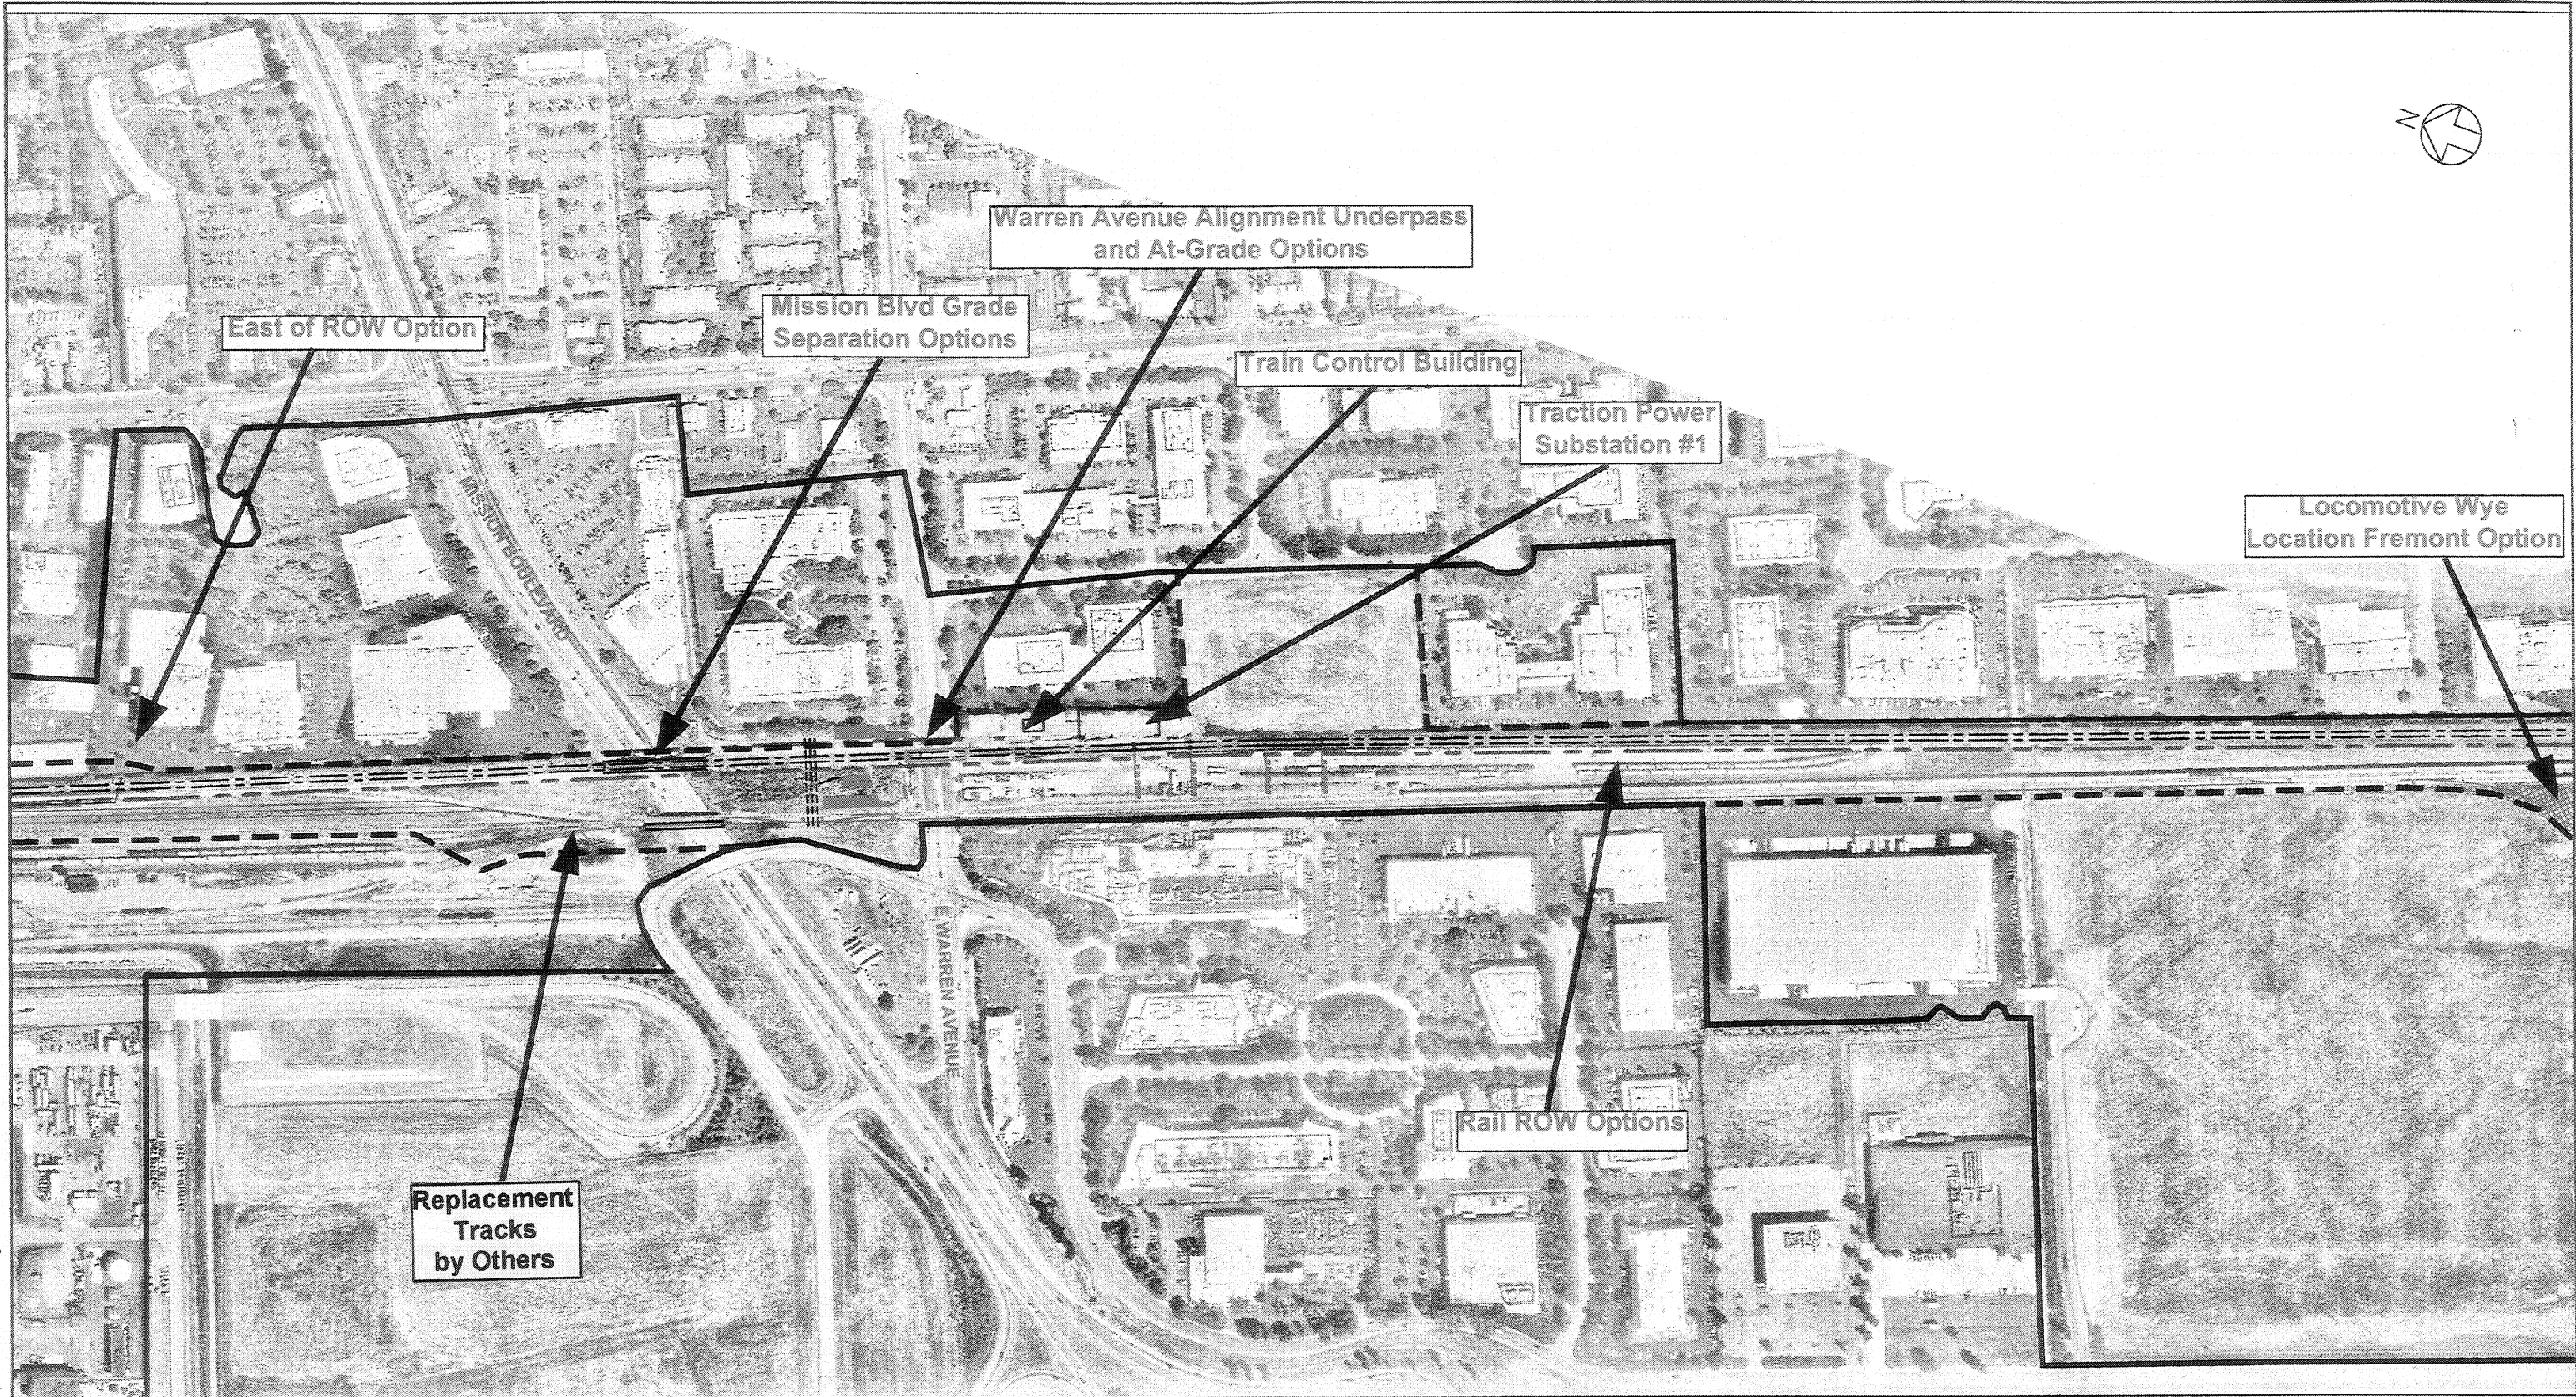

PLAN

HISTORIC ARCHITECTURAL APE =
 ARCHEOLOGICAL APE =

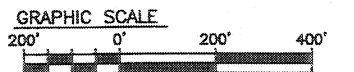

C:\Documents and Settings\NSPark\Desktop\APE 11\APE02.dwg, 12/31/2002 11:07:24 AM

REV.	DATE	BY	SUB	APP	DESCRIPTION

DESIGNED BY
R. PARK
 DRAWN BY
R. PARK
 CHECKED BY

 APPROVED BY

 DATE

APPROVED FOR
EIR PURPOSES
FOR:

 VTA DATE

 SUBMITTED


EARTH TECH
 A INTERNATIONAL LTD. COMPANY
 2101 Webster St., Suite 1000
 Oakland, CA 94612
 Phone: (510) 419-6000
 Fax: (510) 419-5355





SILICON VALLEY RAPID TRANSIT CORRIDOR
 BART – BUILD ALTERNATIVE
 AREA OF POTENTIAL EFFECT
 RIGHT-OF-WAY PLAN
 SHEET 2


CADD DATE	10SE02
SCALE:	1"=200'
CADD FILE NO.	APE02.DWG
DWG No:	APE02
REV	
PAGE No.	

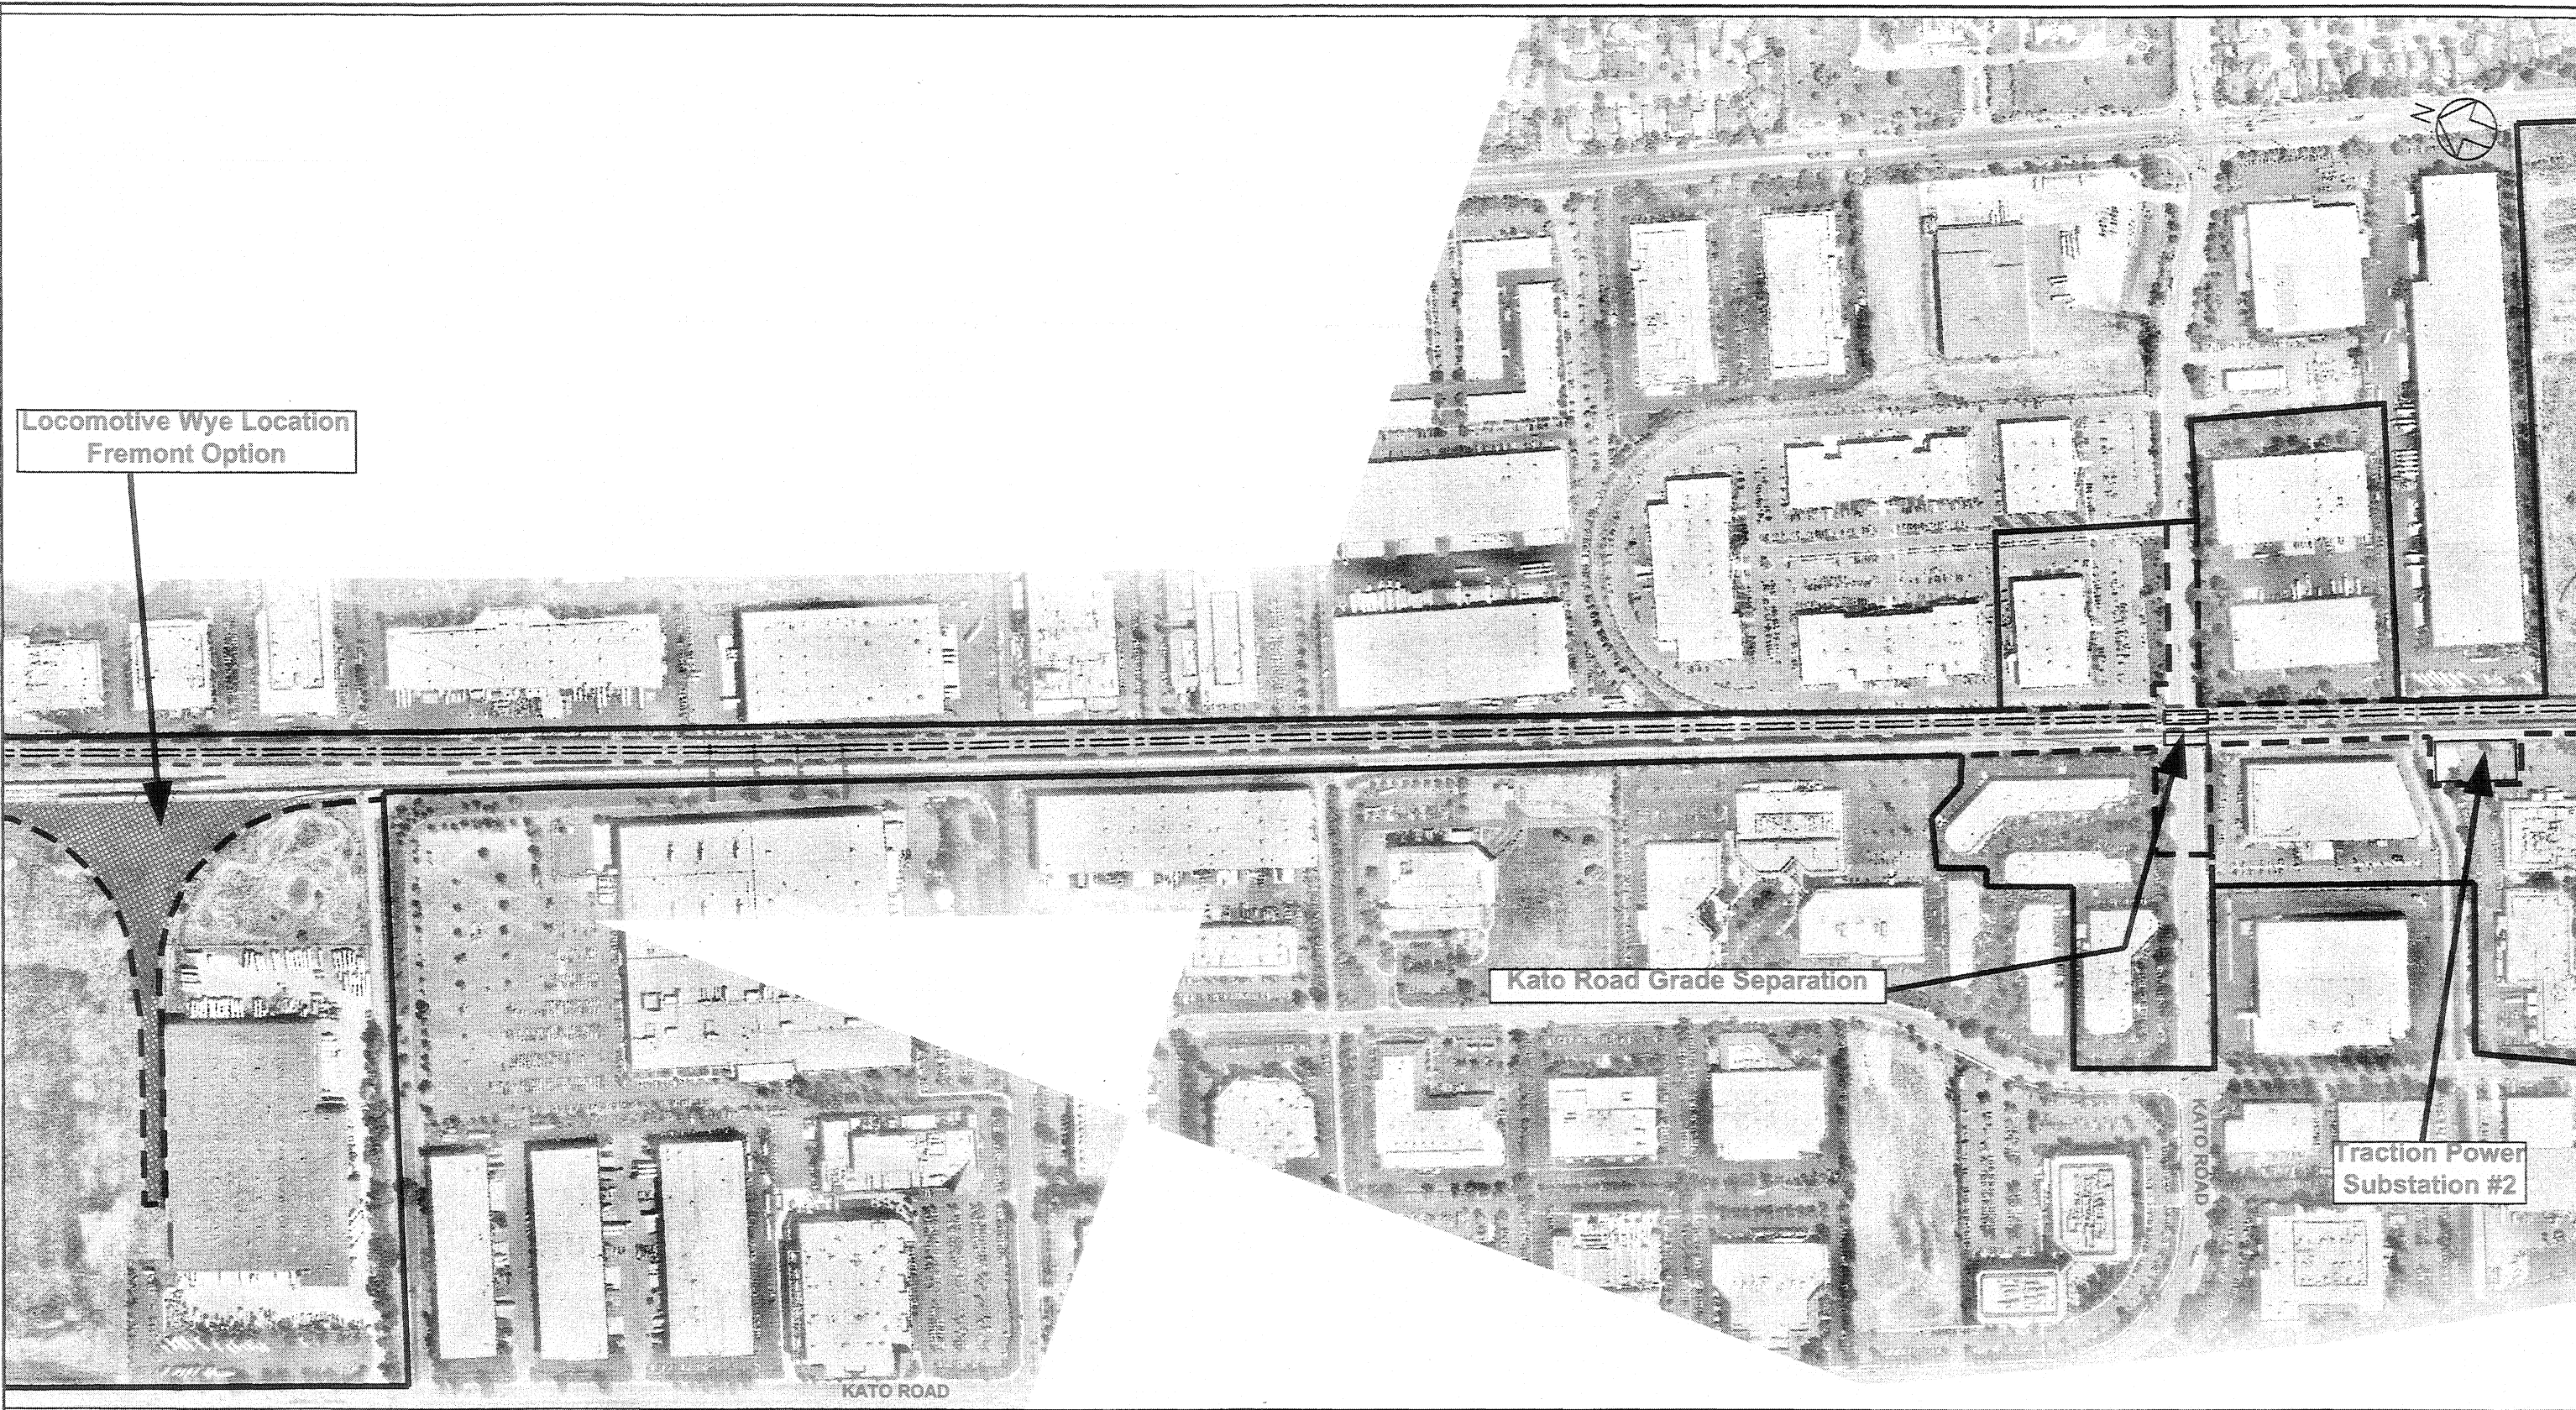C:\Documents and Settings\VPark\Desktop\APE fix\APE03.dwg, 12/30/2002 08:53:32 AM



PLAN

HISTORIC ARCHITECTURAL APE = 
 ARCHEOLOGICAL APE = 

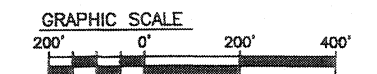

REV.	DATE	BY	SUB	APP	DESCRIPTION

DESIGNED BY R. PARK	APPROVED FOR EIR PURPOSES FOR:
DRAWN BY R. PARK	
CHECKED BY	
APPROVED BY	VTA DATE
DATE	SUBMITTED


EARTH TECH
 A tyco INTERNATIONAL LTD. COMPANY
 2101 Webster St., Suite 1000
 Oakland, CA 94612
 Phone: (510) 419-6000
 Fax: (510) 419-5355

VTA SANTA CLARA
 Valley Transportation Authority

SILICON VALLEY RAPID TRANSIT CORRIDOR
 BART — BUILD ALTERNATIVE
 AREA OF POTENTIAL EFFECT
 RIGHT-OF-WAY PLAN
 SHEET 3

CADD DATE 10SE02	SCALE: 1"=200'
CADD FILE NO. APE03.DWG	
DWG No: APE03	REV PAGE No.


C:\Documents and Settings\RSPark\Desktop\APE f1x\APE04.dwg, 12/27/2002 05:59:26 PM

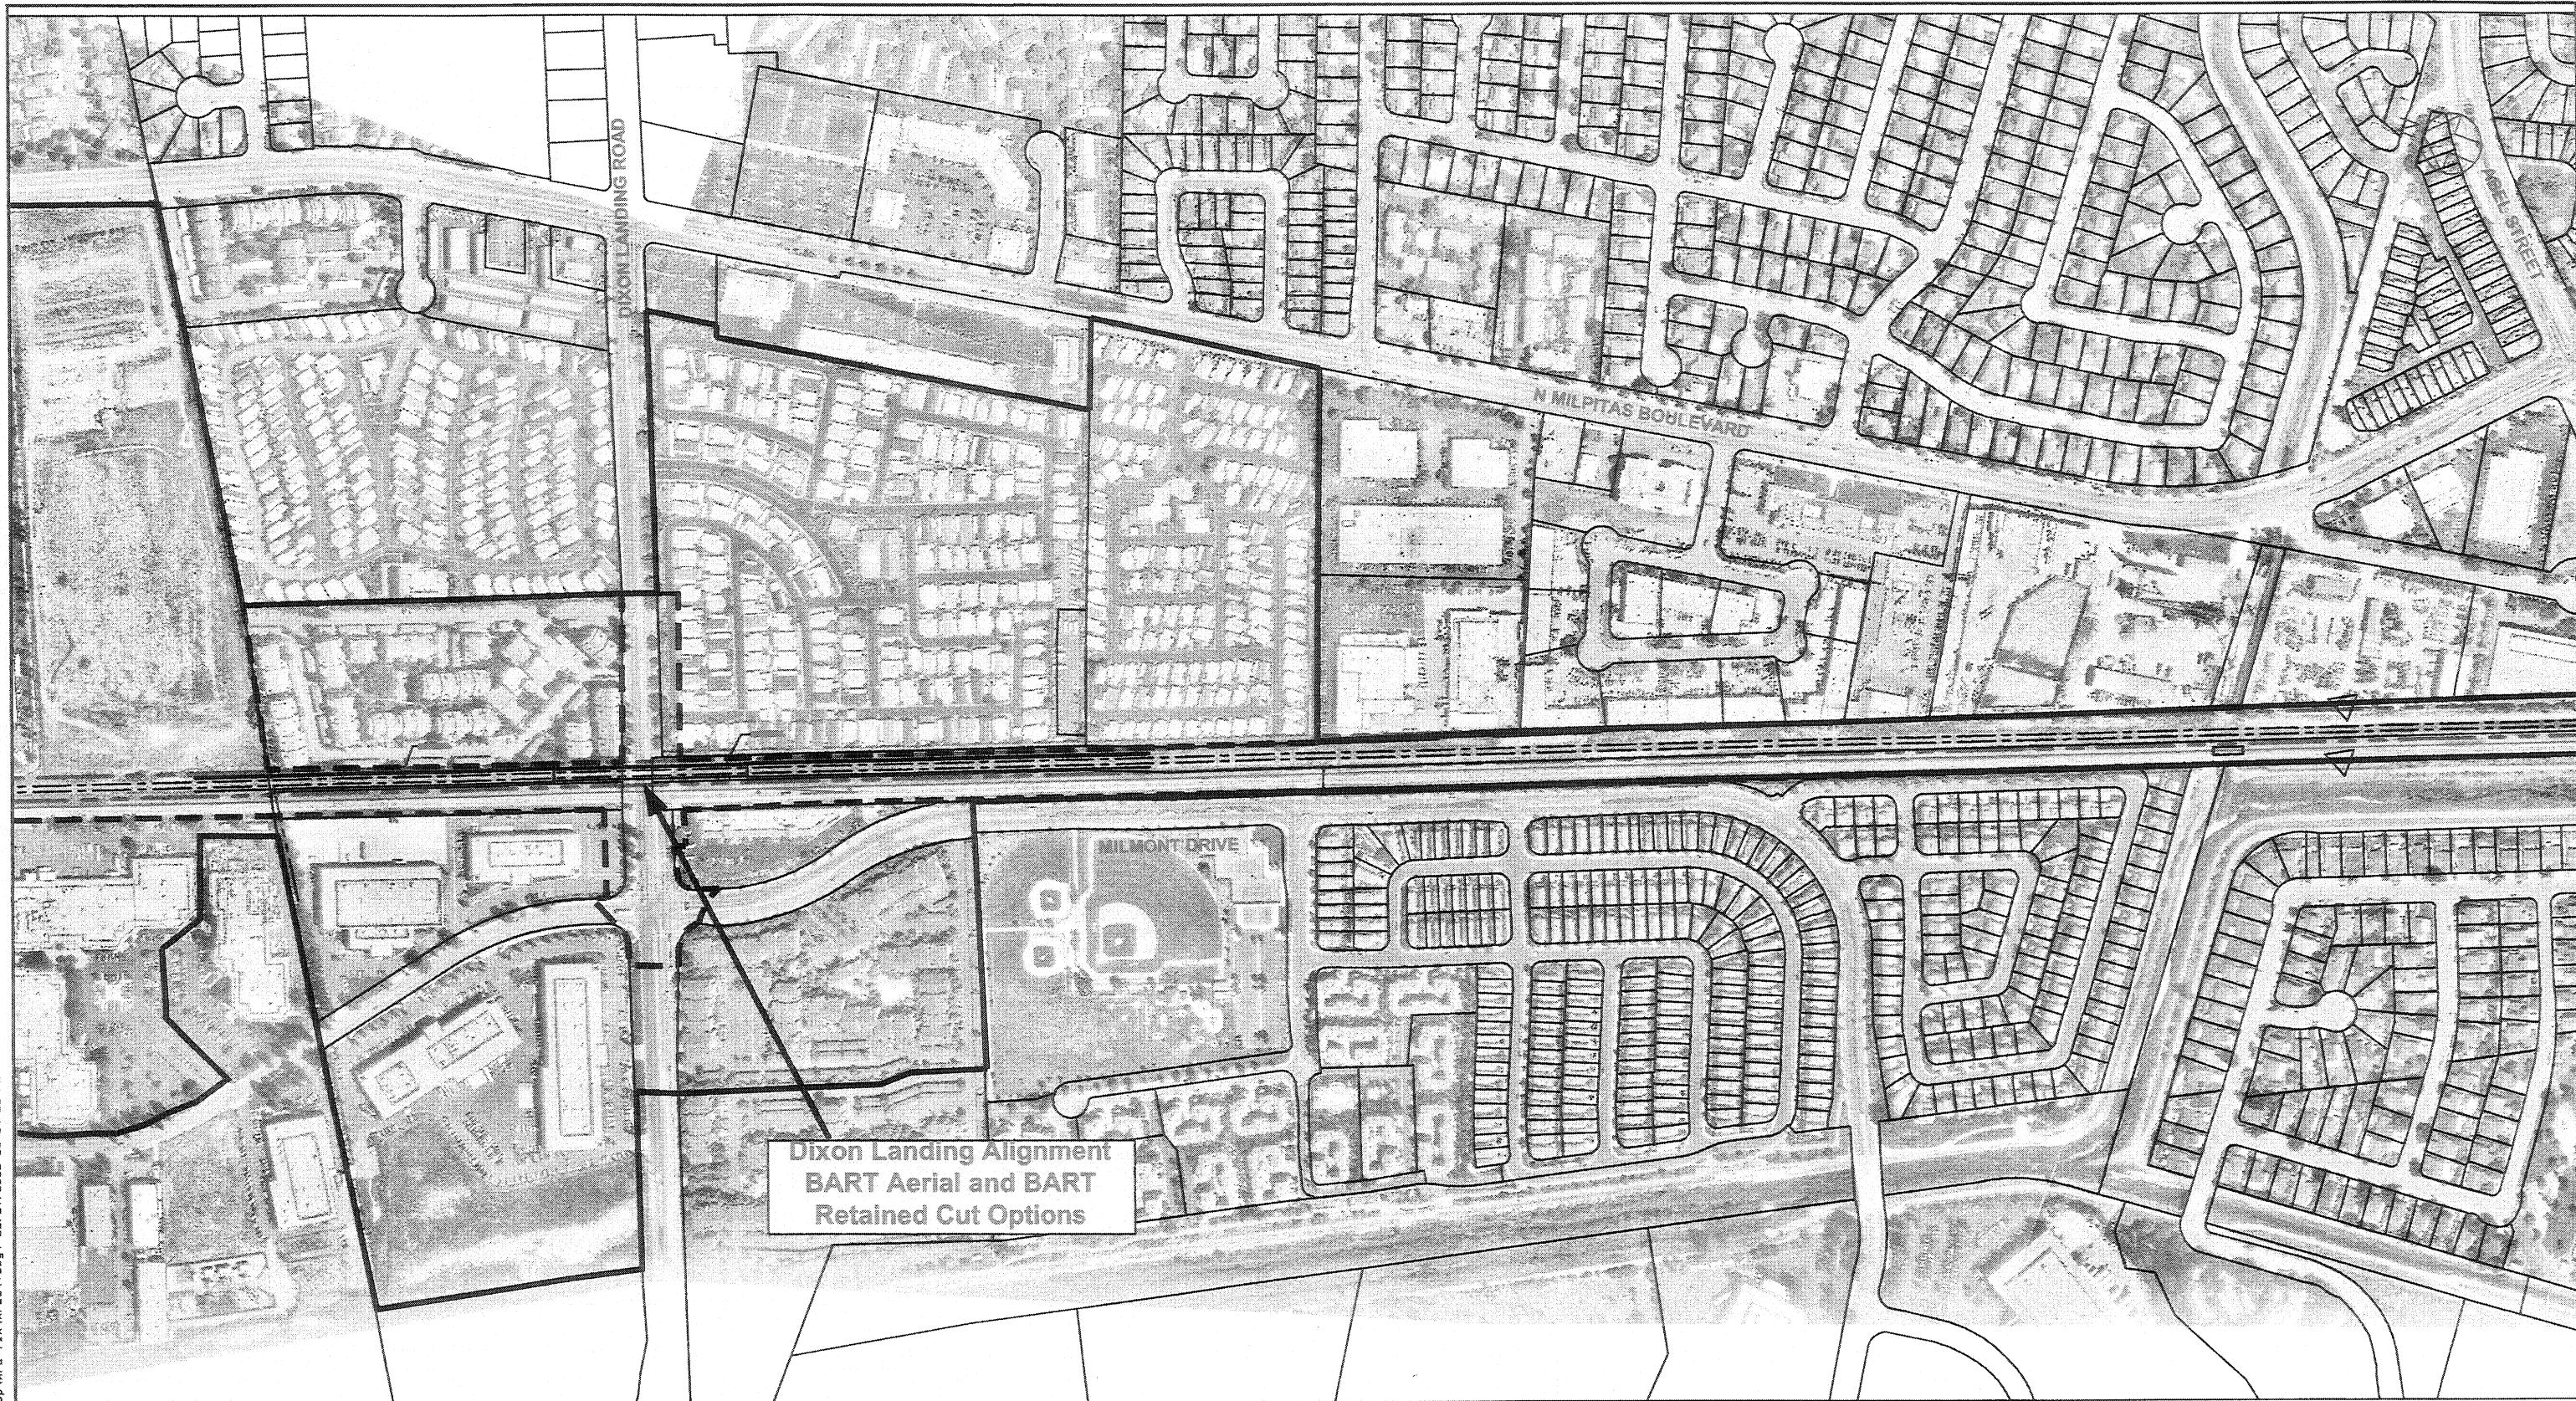

Dixon Landing Alignment
BART Aerial and BART
Retained Cut Options

PLAN

HISTORIC ARCHITECTURAL APE =
 ARCHEOLOGICAL APE =

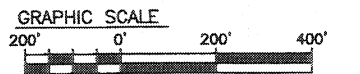

REV.	DATE	BY	SUB	APP	DESCRIPTION

DESIGNED BY
R. PARK
 DRAWN BY
R. PARK
 CHECKED BY

 APPROVED BY

 DATE

APPROVED FOR
EIR PURPOSES
FOR:

 VTA DATE


 SUBMITTED

EARTH TECH
 A tyco INTERNATIONAL LTD. COMPANY
 2101 Webster St., Suite 1000
 Oakland, CA 94612
 Phone: (510) 419-6000
 Fax: (510) 419-5355



SILICON VALLEY RAPID TRANSIT CORRIDOR
 BART – BUILD ALTERNATIVE
 AREA OF POTENTIAL EFFECT
 RIGHT-OF-WAY PLAN
 SHEET 4

CADD DATE
10SE02
 SCALE:
1"=200'
 CADD FILE NO.
APE04.DWG
 DWG No: APE04 REV PAGE No.

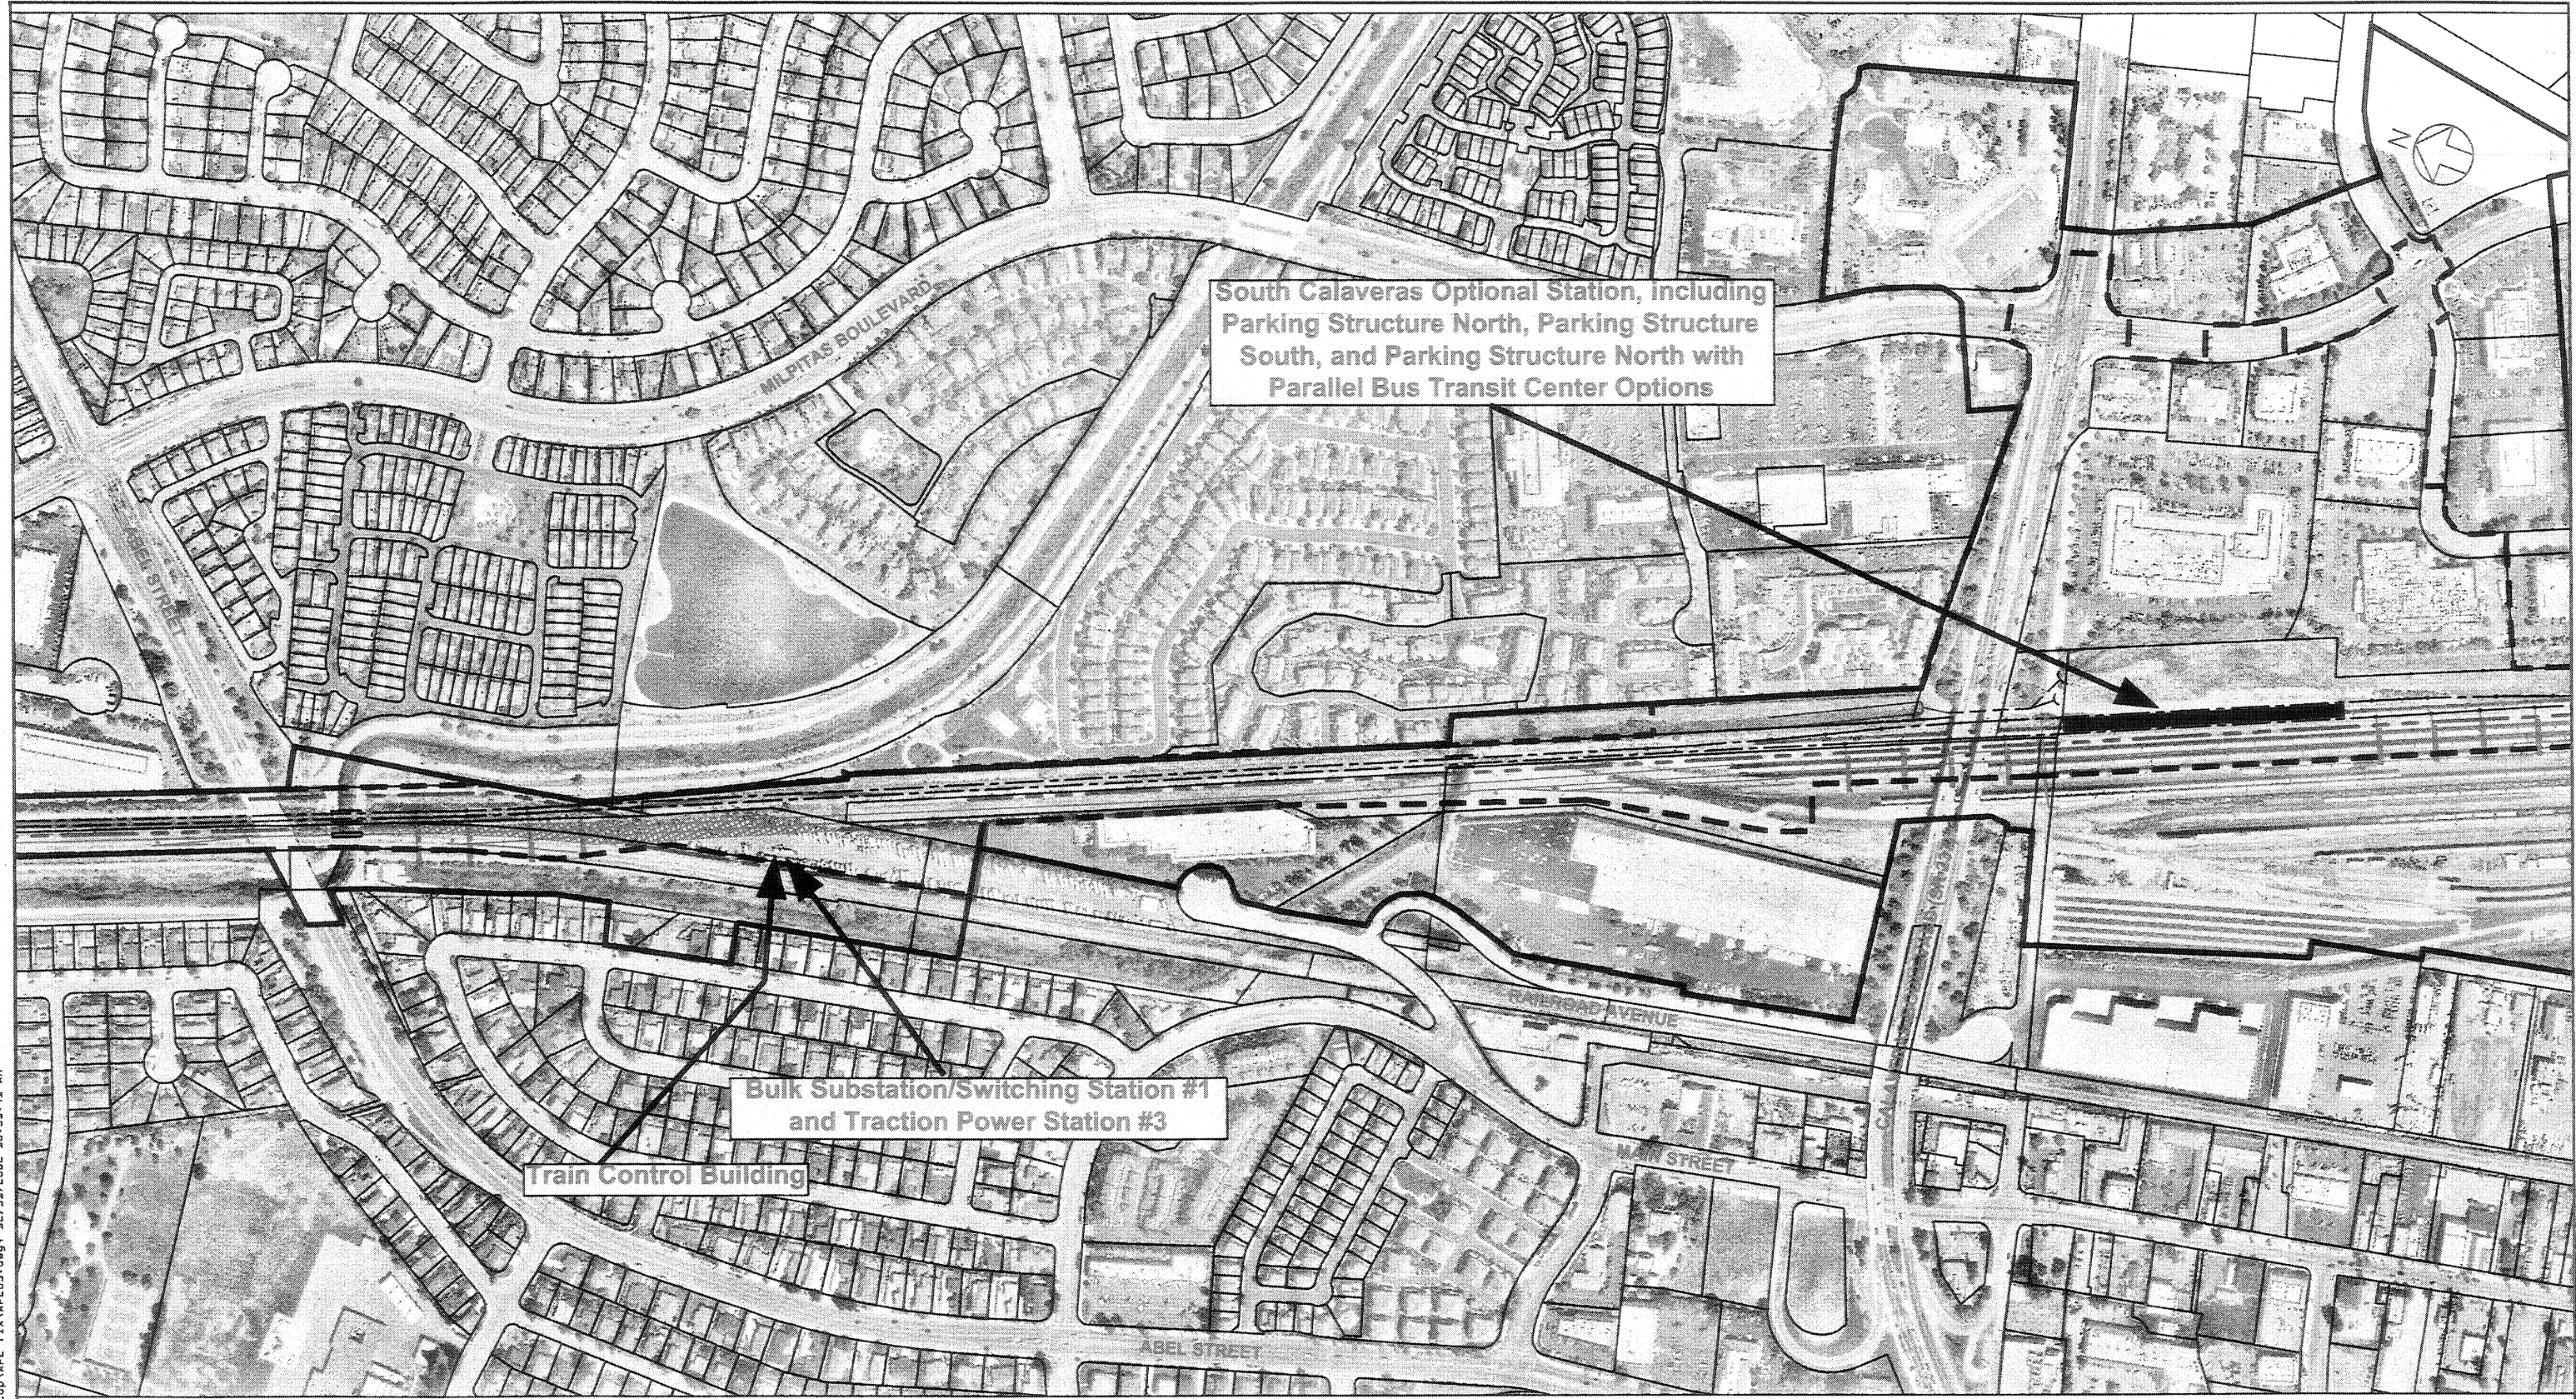


South Calaveras Optional Station, including
 Parking Structure North, Parking Structure
 South, and Parking Structure North with
 Parallel Bus Transit Center Options

Bulk Substation/Switching Station #1
 and Traction Power Station #3

Train Control Building

PLAN

HISTORIC ARCHITECTURAL APE = 
 ARCHEOLOGICAL APE = 

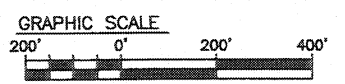

C:\Documents and Settings\MSPark\Desktop\APE (1) \APE05.dwg, 35/31/2002 10:51:41 AM

REV.	DATE	BY	SUB	APP	DESCRIPTION

DESIGNED BY
R. PARK
 DRAWN BY
R. PARK
 CHECKED BY

 APPROVED BY

 DATE

APPROVED FOR
EIR PURPOSES
FOR:

 VTA DATE


 SUBMITTED

EARTH TECH
 A tyco INTERNATIONAL LTD. COMPANY
 2101 Webster St., Suite 1000
 Oakland, CA 94612
 Phone: (510) 419-6000
 Fax: (510) 419-5355




SILICON VALLEY RAPID TRANSIT CORRIDOR
 BART – BUILD ALTERNATIVE
 AREA OF POTENTIAL EFFECT
 RIGHT-OF-WAY PLAN
 SHEET 5

CADD DATE	10SE02
SCALE	1"=200'
CADD FILE NO.	APE05.DWG
DWG No:	APE05
REV	
PAGE No.	

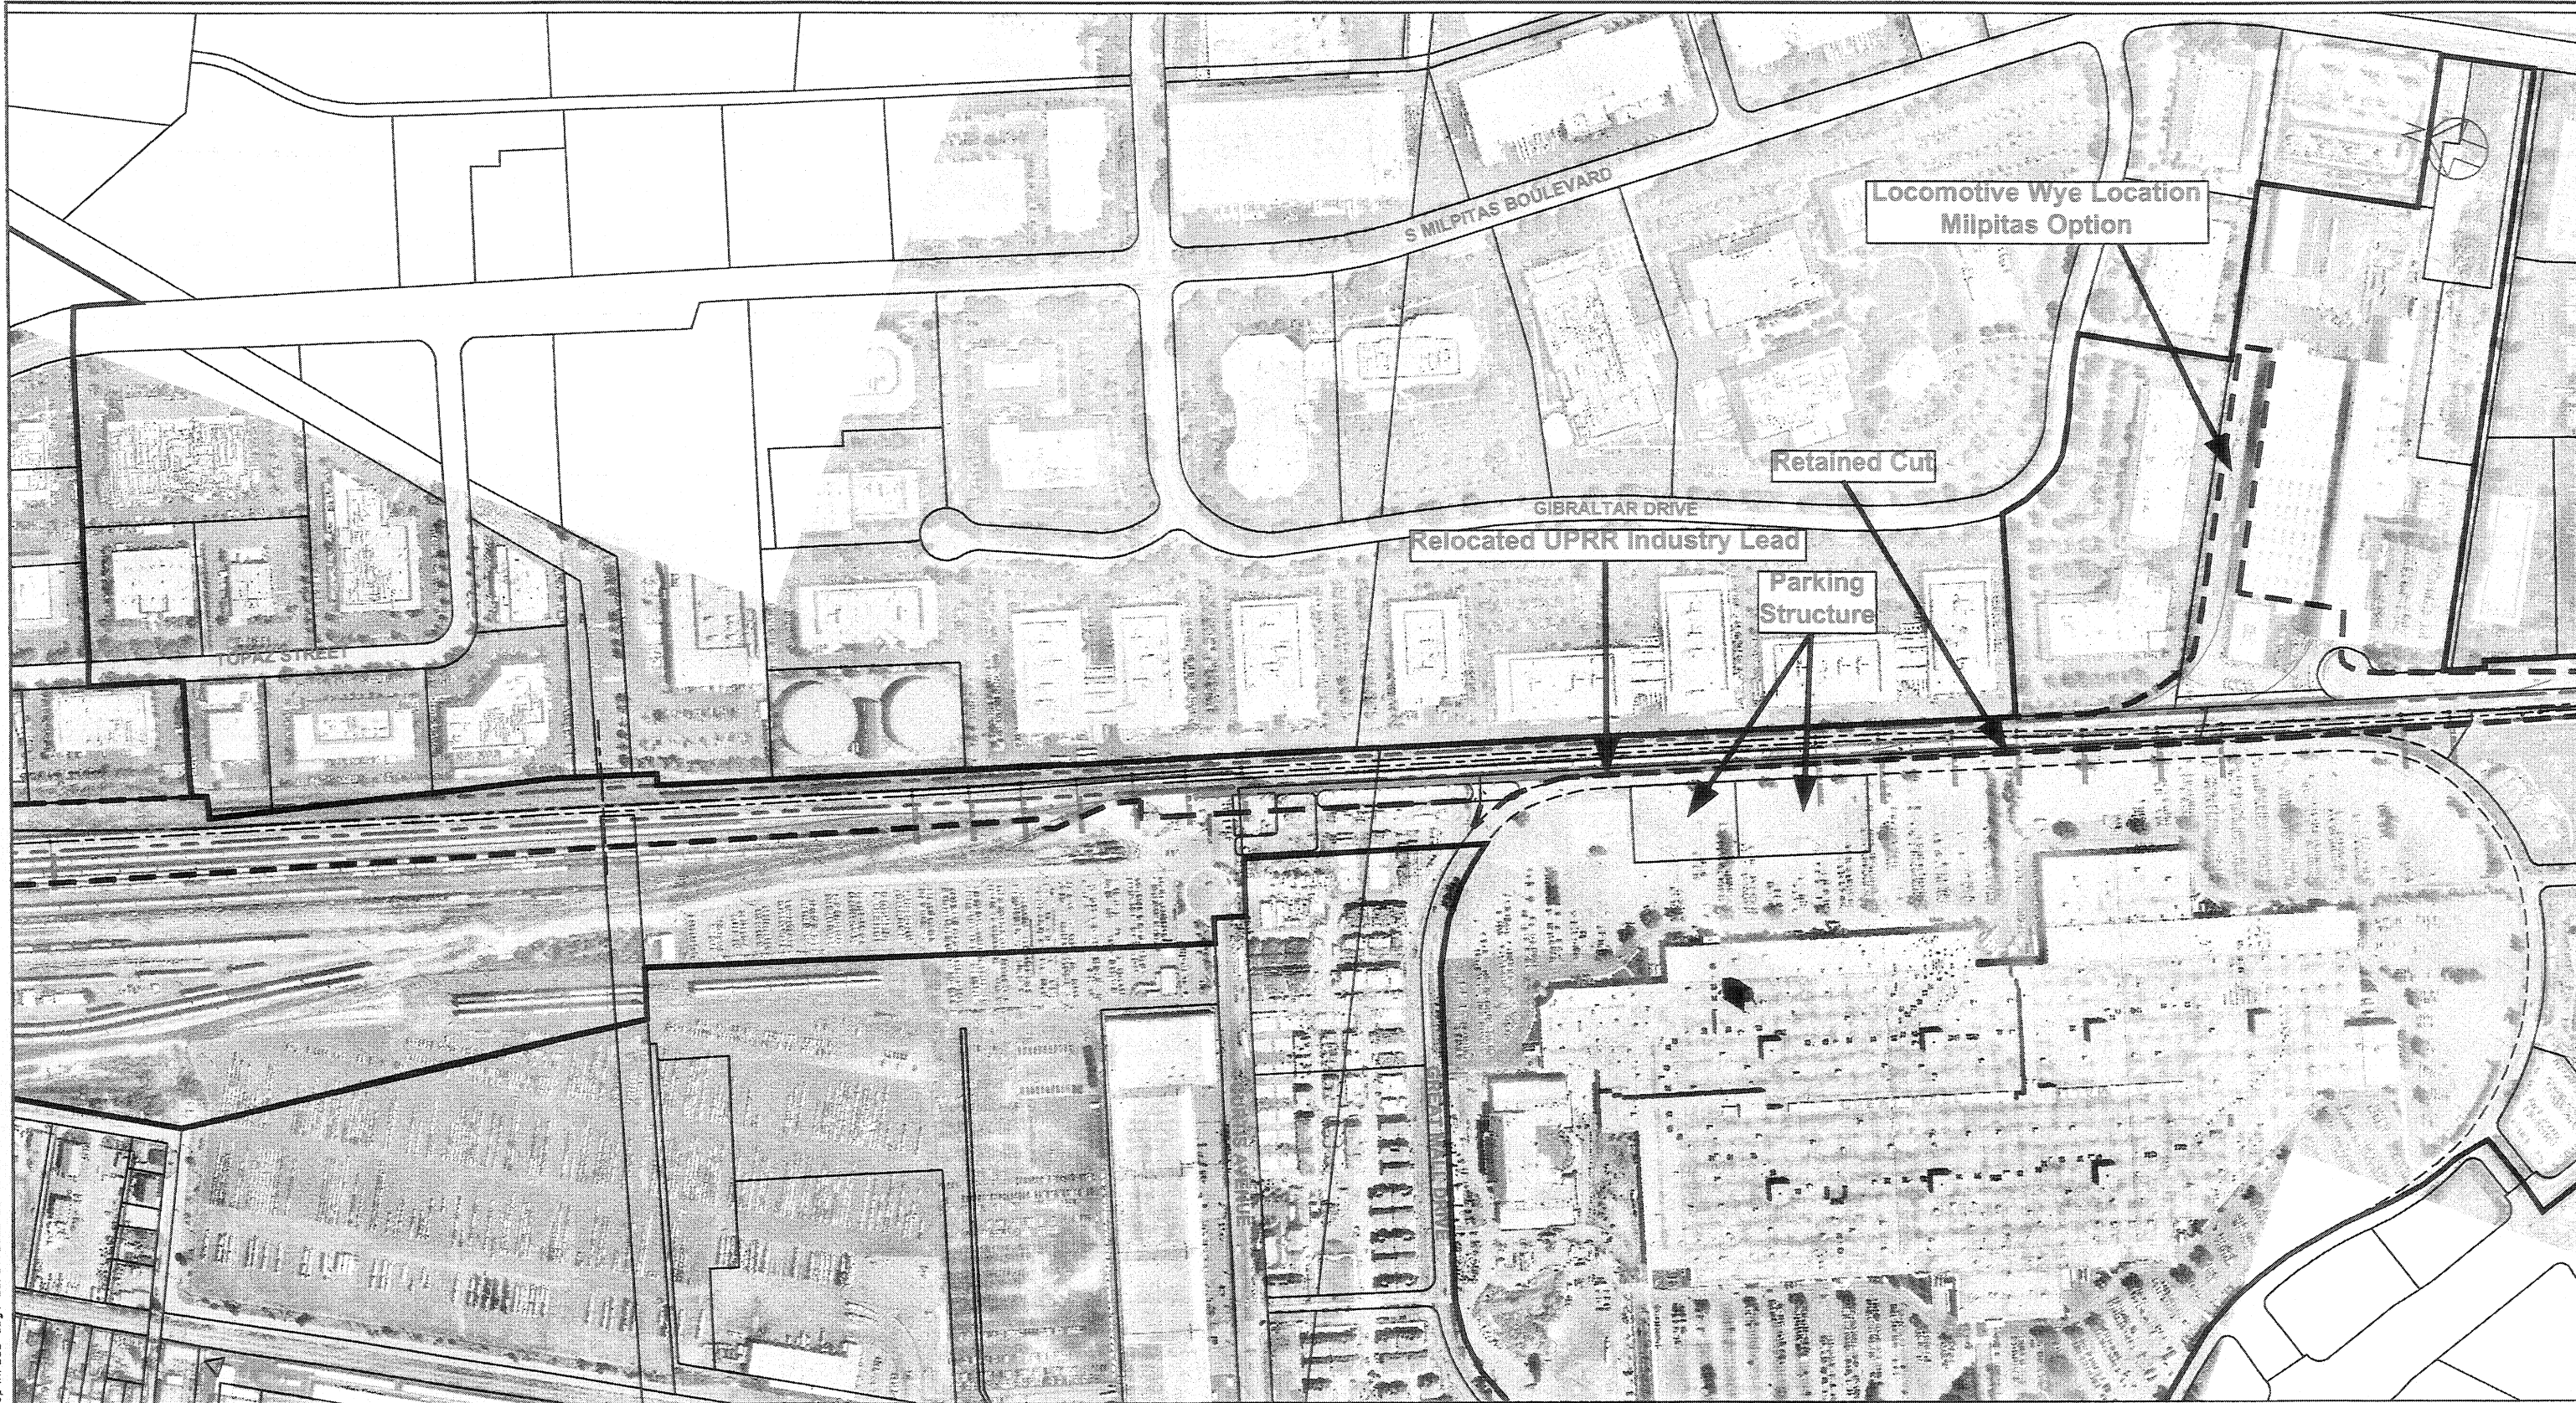

PLAN

HISTORIC ARCHITECTURAL APE = 
 ARCHEOLOGICAL APE = 

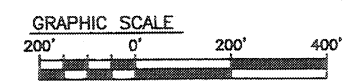

C:\Documents and Settings\RPark\Desktop\APED6.dwg, 12/27/2002 03:45:22 PM


REV.	DATE	BY	SUB	APP	DESCRIPTION

DESIGNED BY R. PARK	APPROVED FOR EIR PURPOSES FOR:
DRAWN BY R. PARK	
CHECKED BY	VTA DATE
APPROVED BY	
DATE	
SUBMITTED	

EARTH TECH
 A tyco INTERNATIONAL LTD. COMPANY
 2101 Webster St., Suite 1000
 Oakland, CA 94612
 Phone: (510) 419-6000
 Fax: (510) 419-5355




SILICON VALLEY RAPID TRANSIT CORRIDOR			CADD DATE 10SE02
BART — BUILD ALTERNATIVE AREA OF POTENTIAL EFFECT RIGHT-OF-WAY PLAN SHEET 6			SCALE: 1"=200'
			CADD FILE NO. APE06.DWG
DWG No: APE06	REV	PAGE No.	

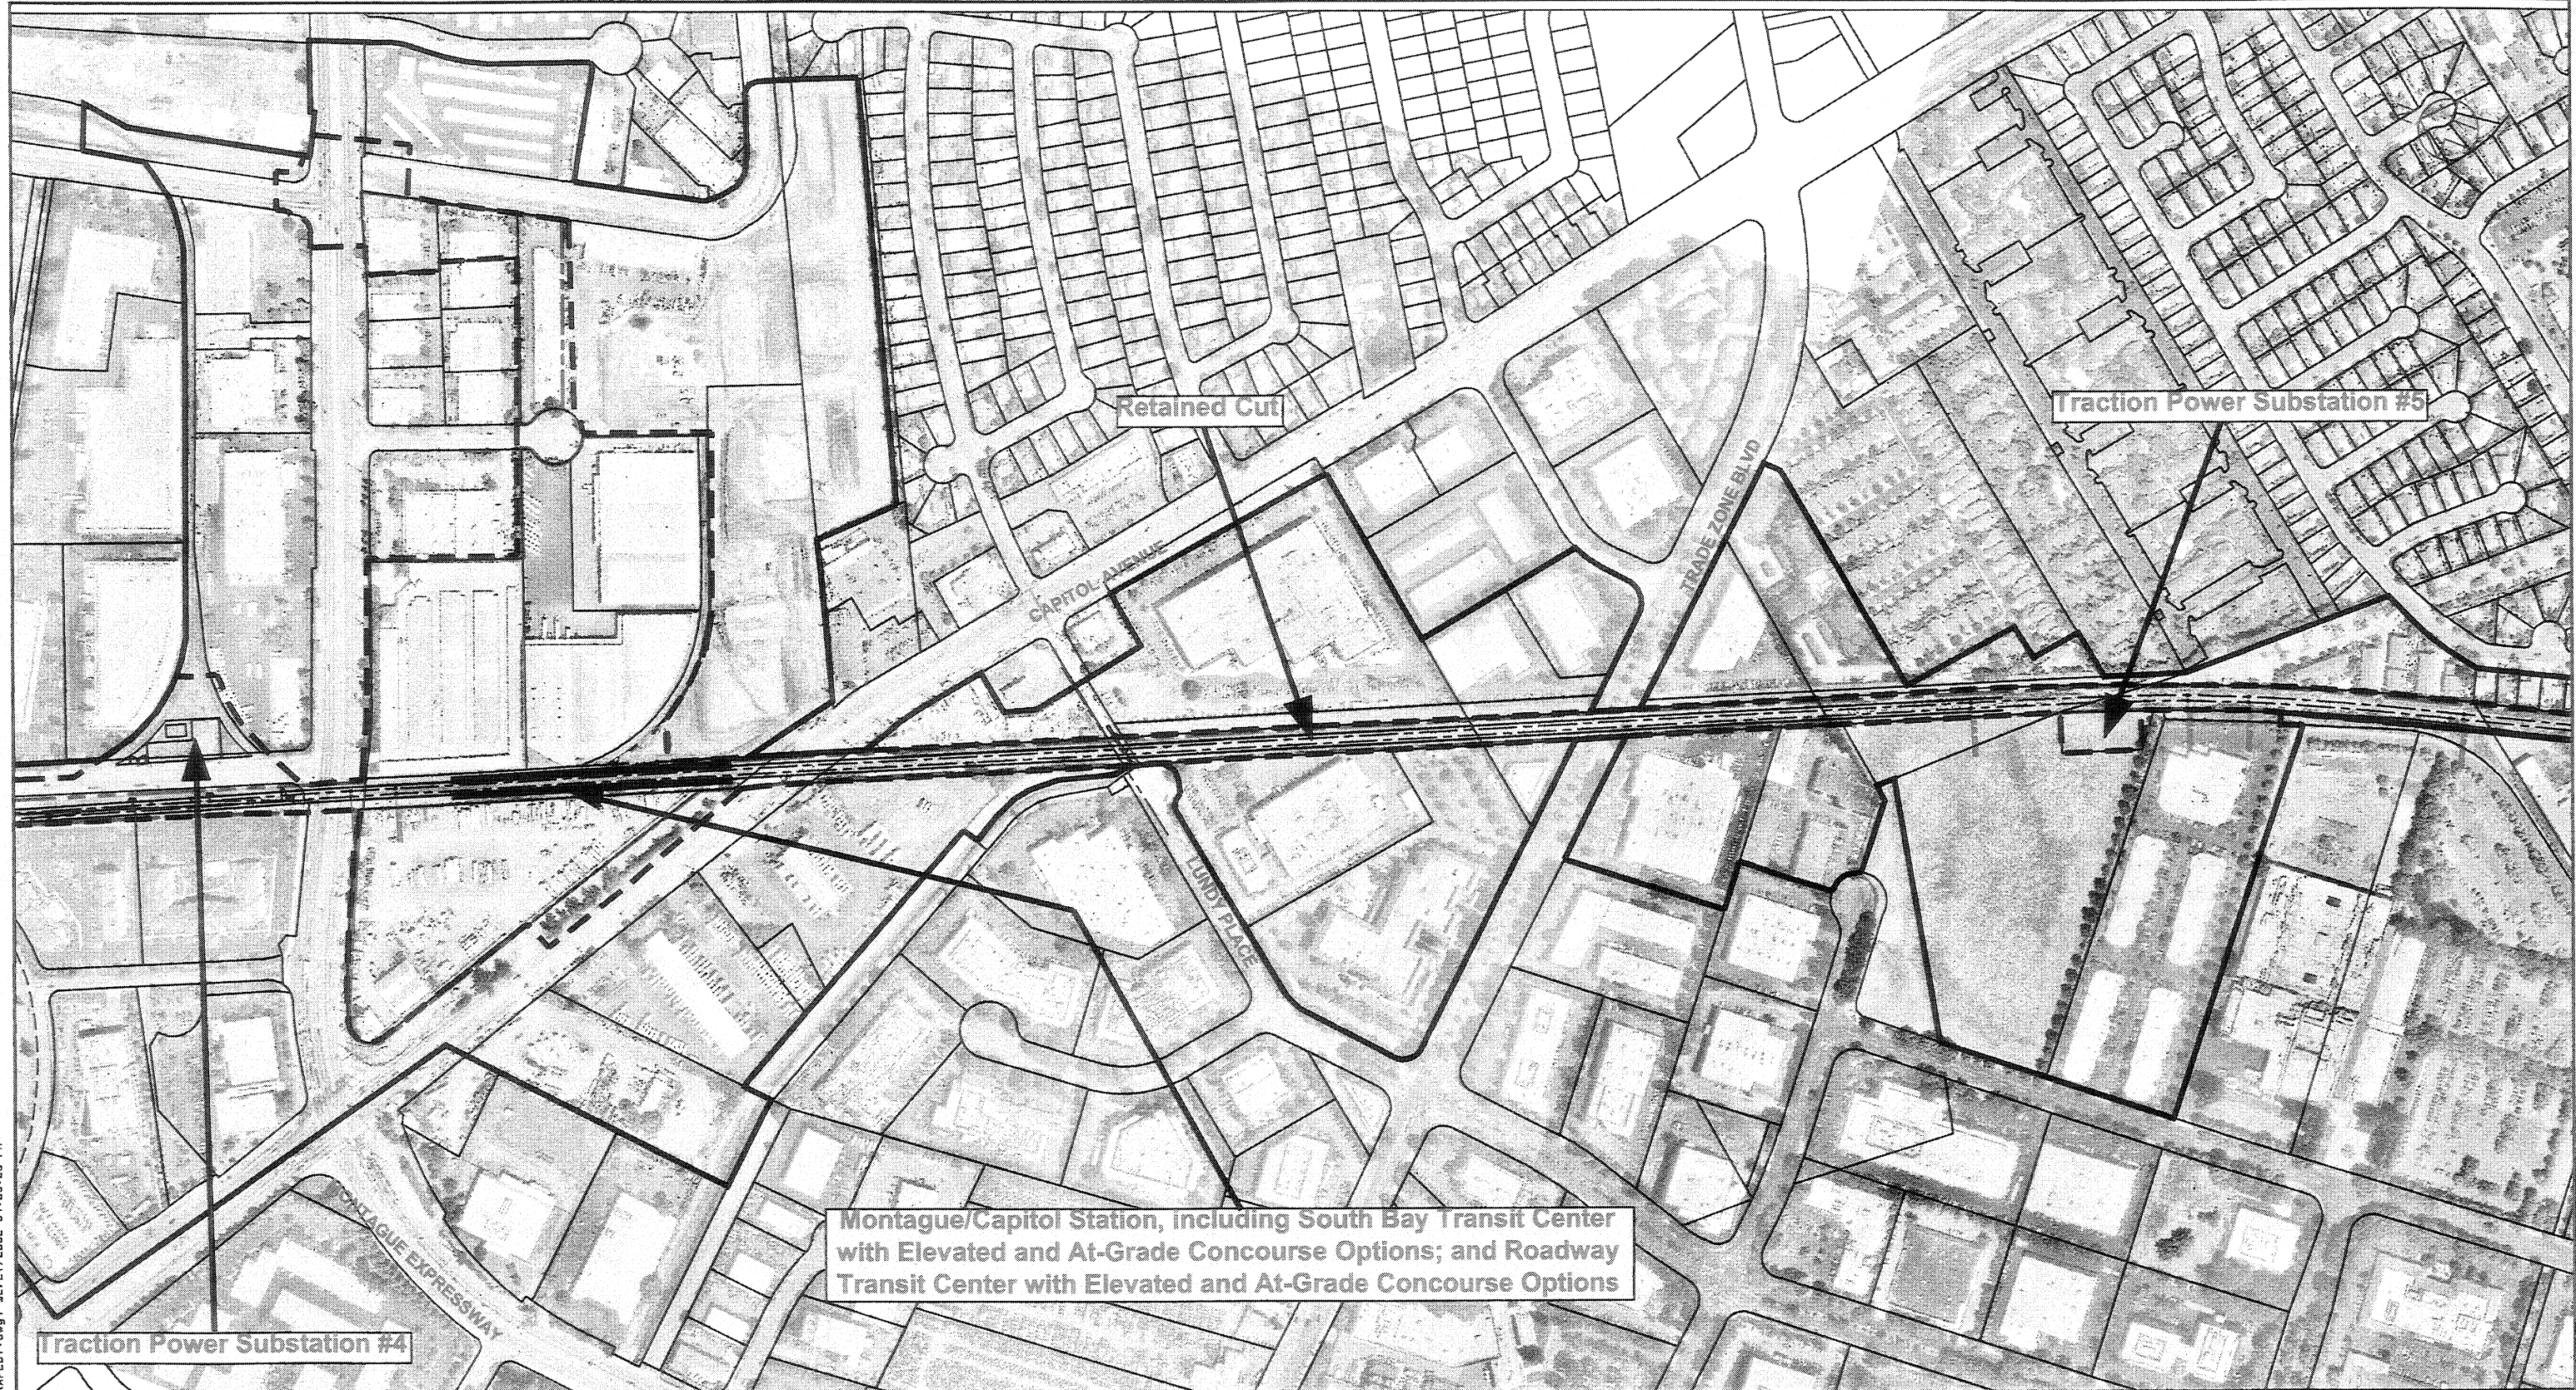

N:\5644-BART\GIS\Drawings\ET-9UGS\APE\APE07.dwg, 12/27/2006 04:05:56 PM

PLAN

HISTORIC ARCHITECTURAL APE = 
 ARCHEOLOGICAL APE = 

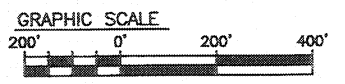


REV.	DATE	BY	SUB	APP	DESCRIPTION

DESIGNED BY R. PARK	APPROVED FOR EIR PURPOSES FOR:	VTA	DATE
DRAWN BY R. PARK			
CHECKED BY			
APPROVED BY			
DATE			
	SUBMITTED		


 
EARTH TECH
 A  INTERNATIONAL LTD. COMPANY
 2101 Webster St., Suite 1000
 Oakland, CA 94612
 Phone: (510) 419-6000
 Fax: (510) 419-5355




SILICON VALLEY RAPID TRANSIT CORRIDOR		CADD DATE 10SE02
BART – BUILD ALTERNATIVE AREA OF POTENTIAL EFFECT RIGHT-OF-WAY PLAN SHEET 7		SCALE: 1"=200'
		CADD FILE NO. APE07.DWG
DWG No: APE07	REV	PAGE No.

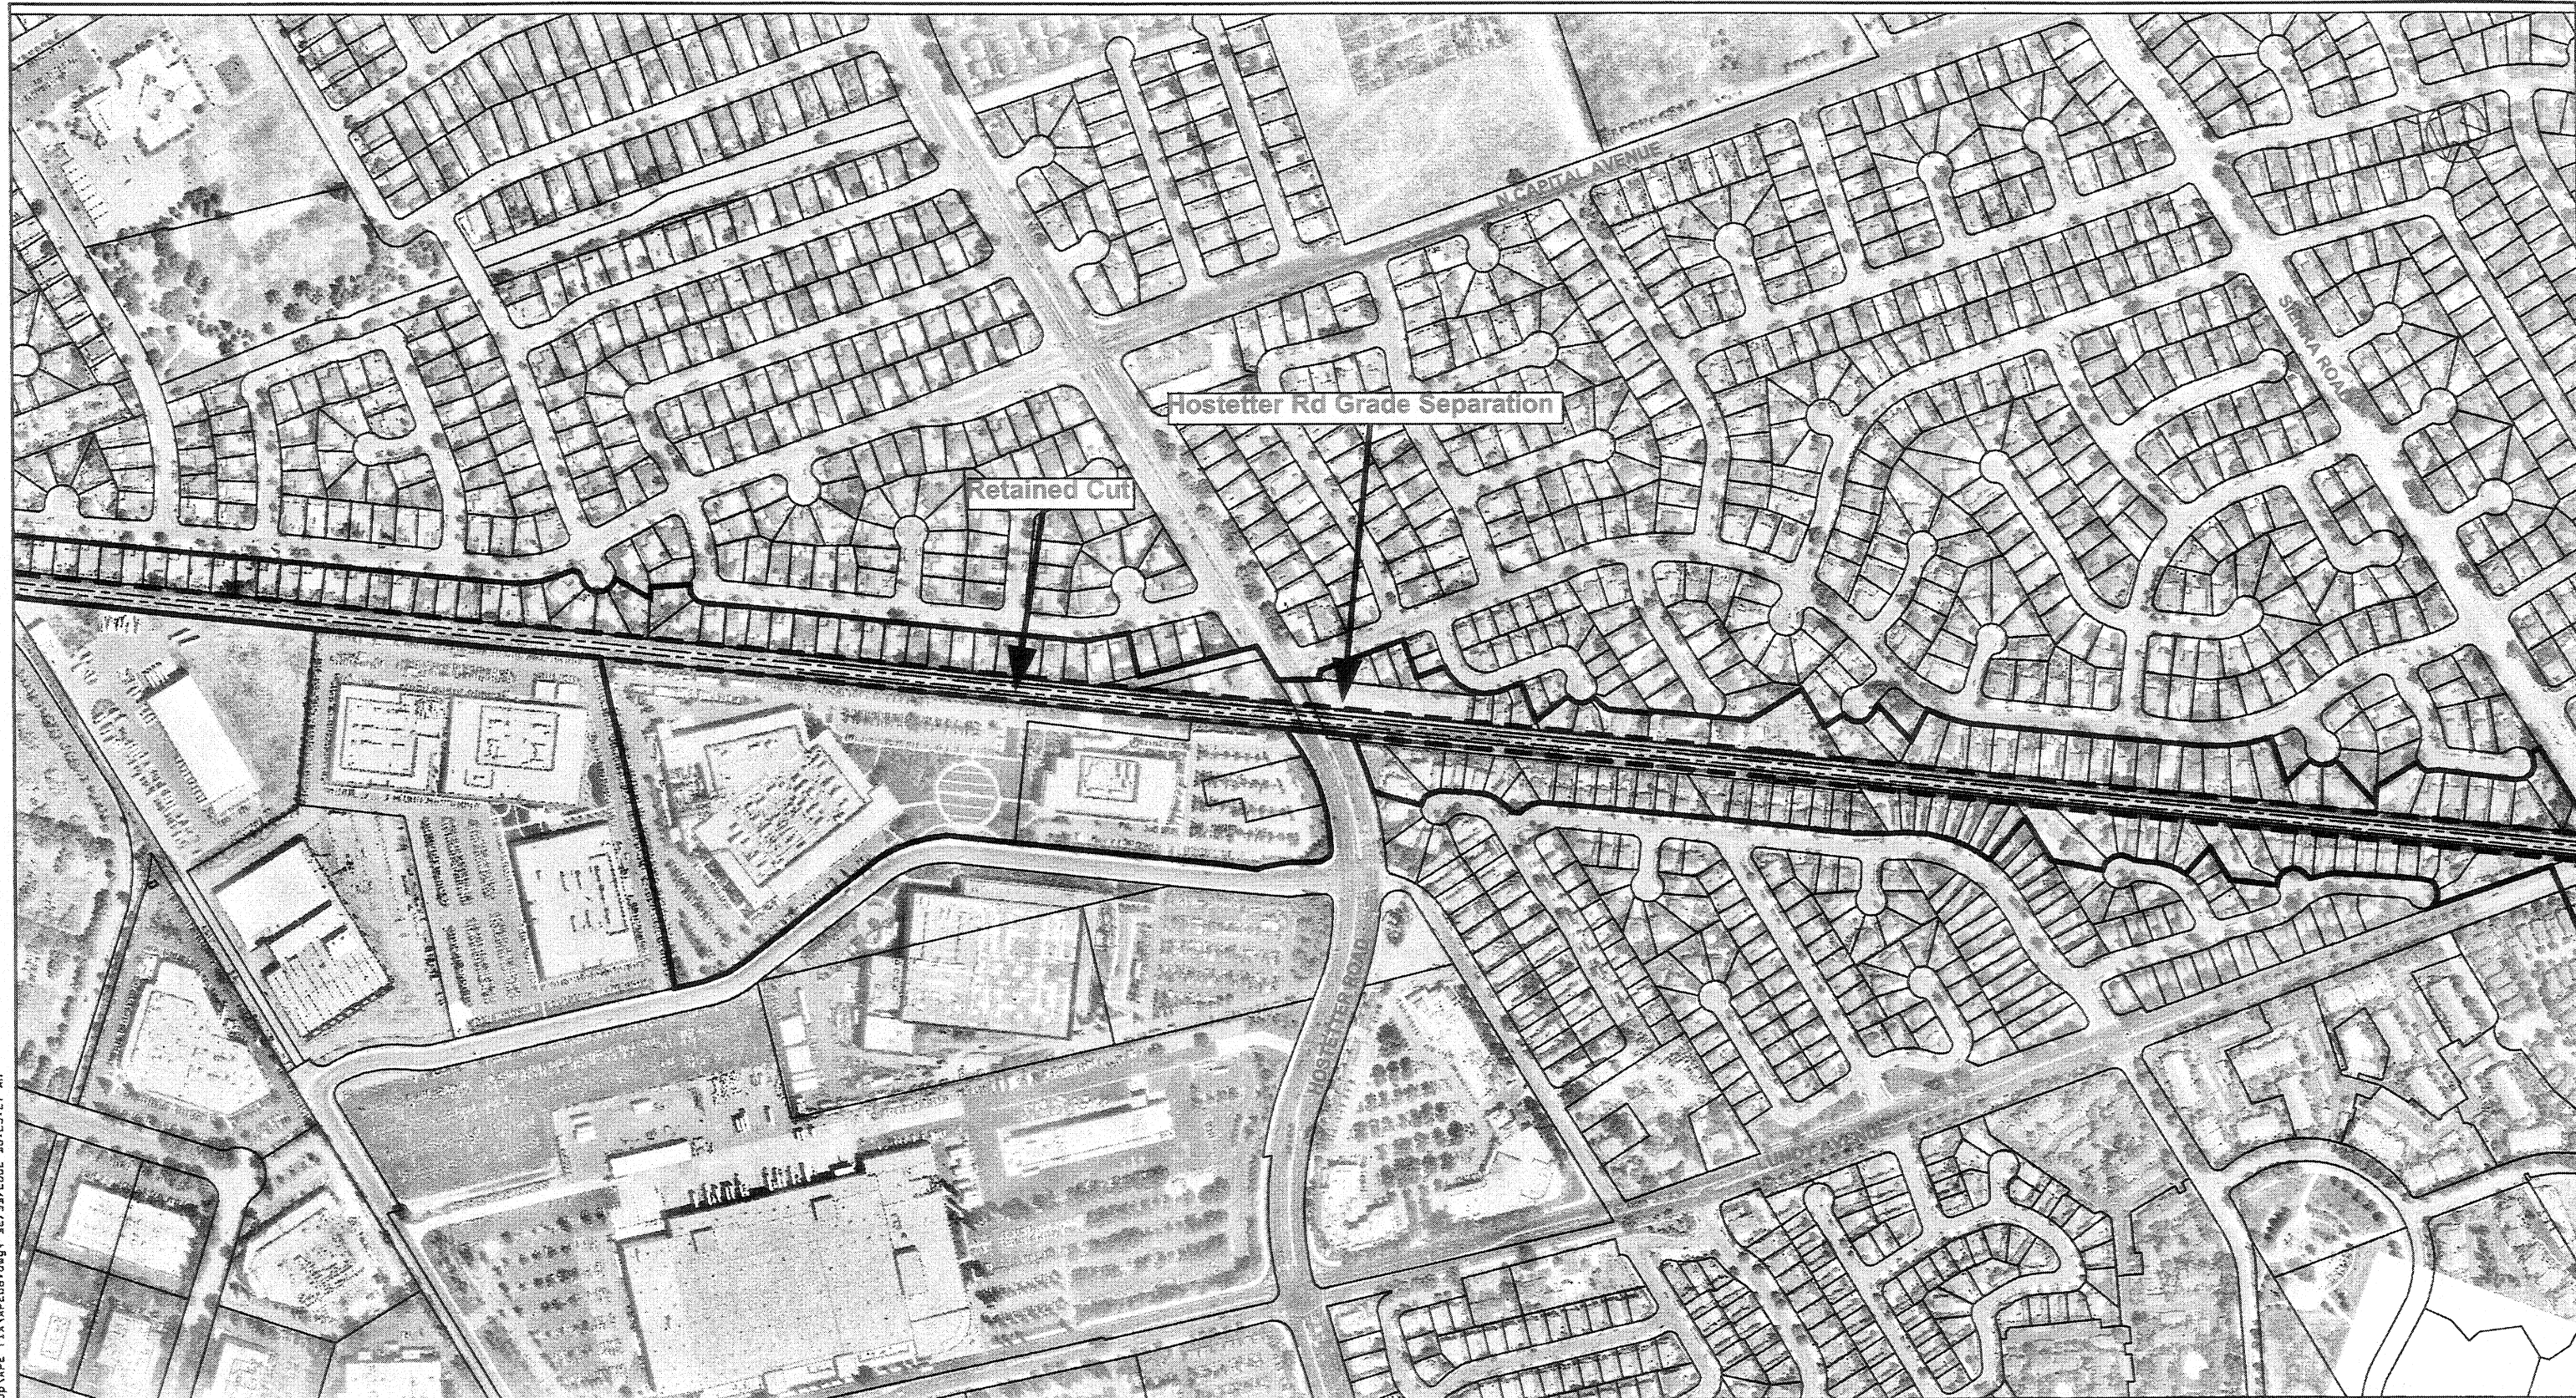

PLAN

HISTORIC ARCHITECTURAL APE = 
 ARCHEOLOGICAL APE = 

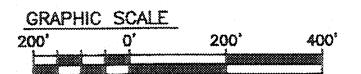

C:\Documents and Settings\RPark\Desktop\APE f1x\APE08.dwg, 12/31/2002 10:25:27 AM

REV.	DATE	BY	SUB	APP	DESCRIPTION


DESIGNED BY R. PARK	APPROVED FOR EIR PURPOSES FOR:
DRAWN BY R. PARK	
CHECKED BY	
APPROVED BY	VTA DATE
DATE	SUBMITTED

EARTH TECH
 A  INTERNATIONAL LTD. COMPANY
 2101 Webster St., Suite 1000
 Oakland, CA 94612
 Phone: (510) 419-6000
 Fax: (510) 419-5355

 **SANTA CLARA**
Valley Transportation Authority

SILICON VALLEY RAPID TRANSIT CORRIDOR
 BART — BUILD ALTERNATIVE
 AREA OF POTENTIAL EFFECT
 RIGHT-OF-WAY PLAN
 SHEET 8


CADD DATE 10SE02
SCALE: 1"=200'
CADD FILE NO. APE08.DWG
DWG No: APE08
REV PAGE No.

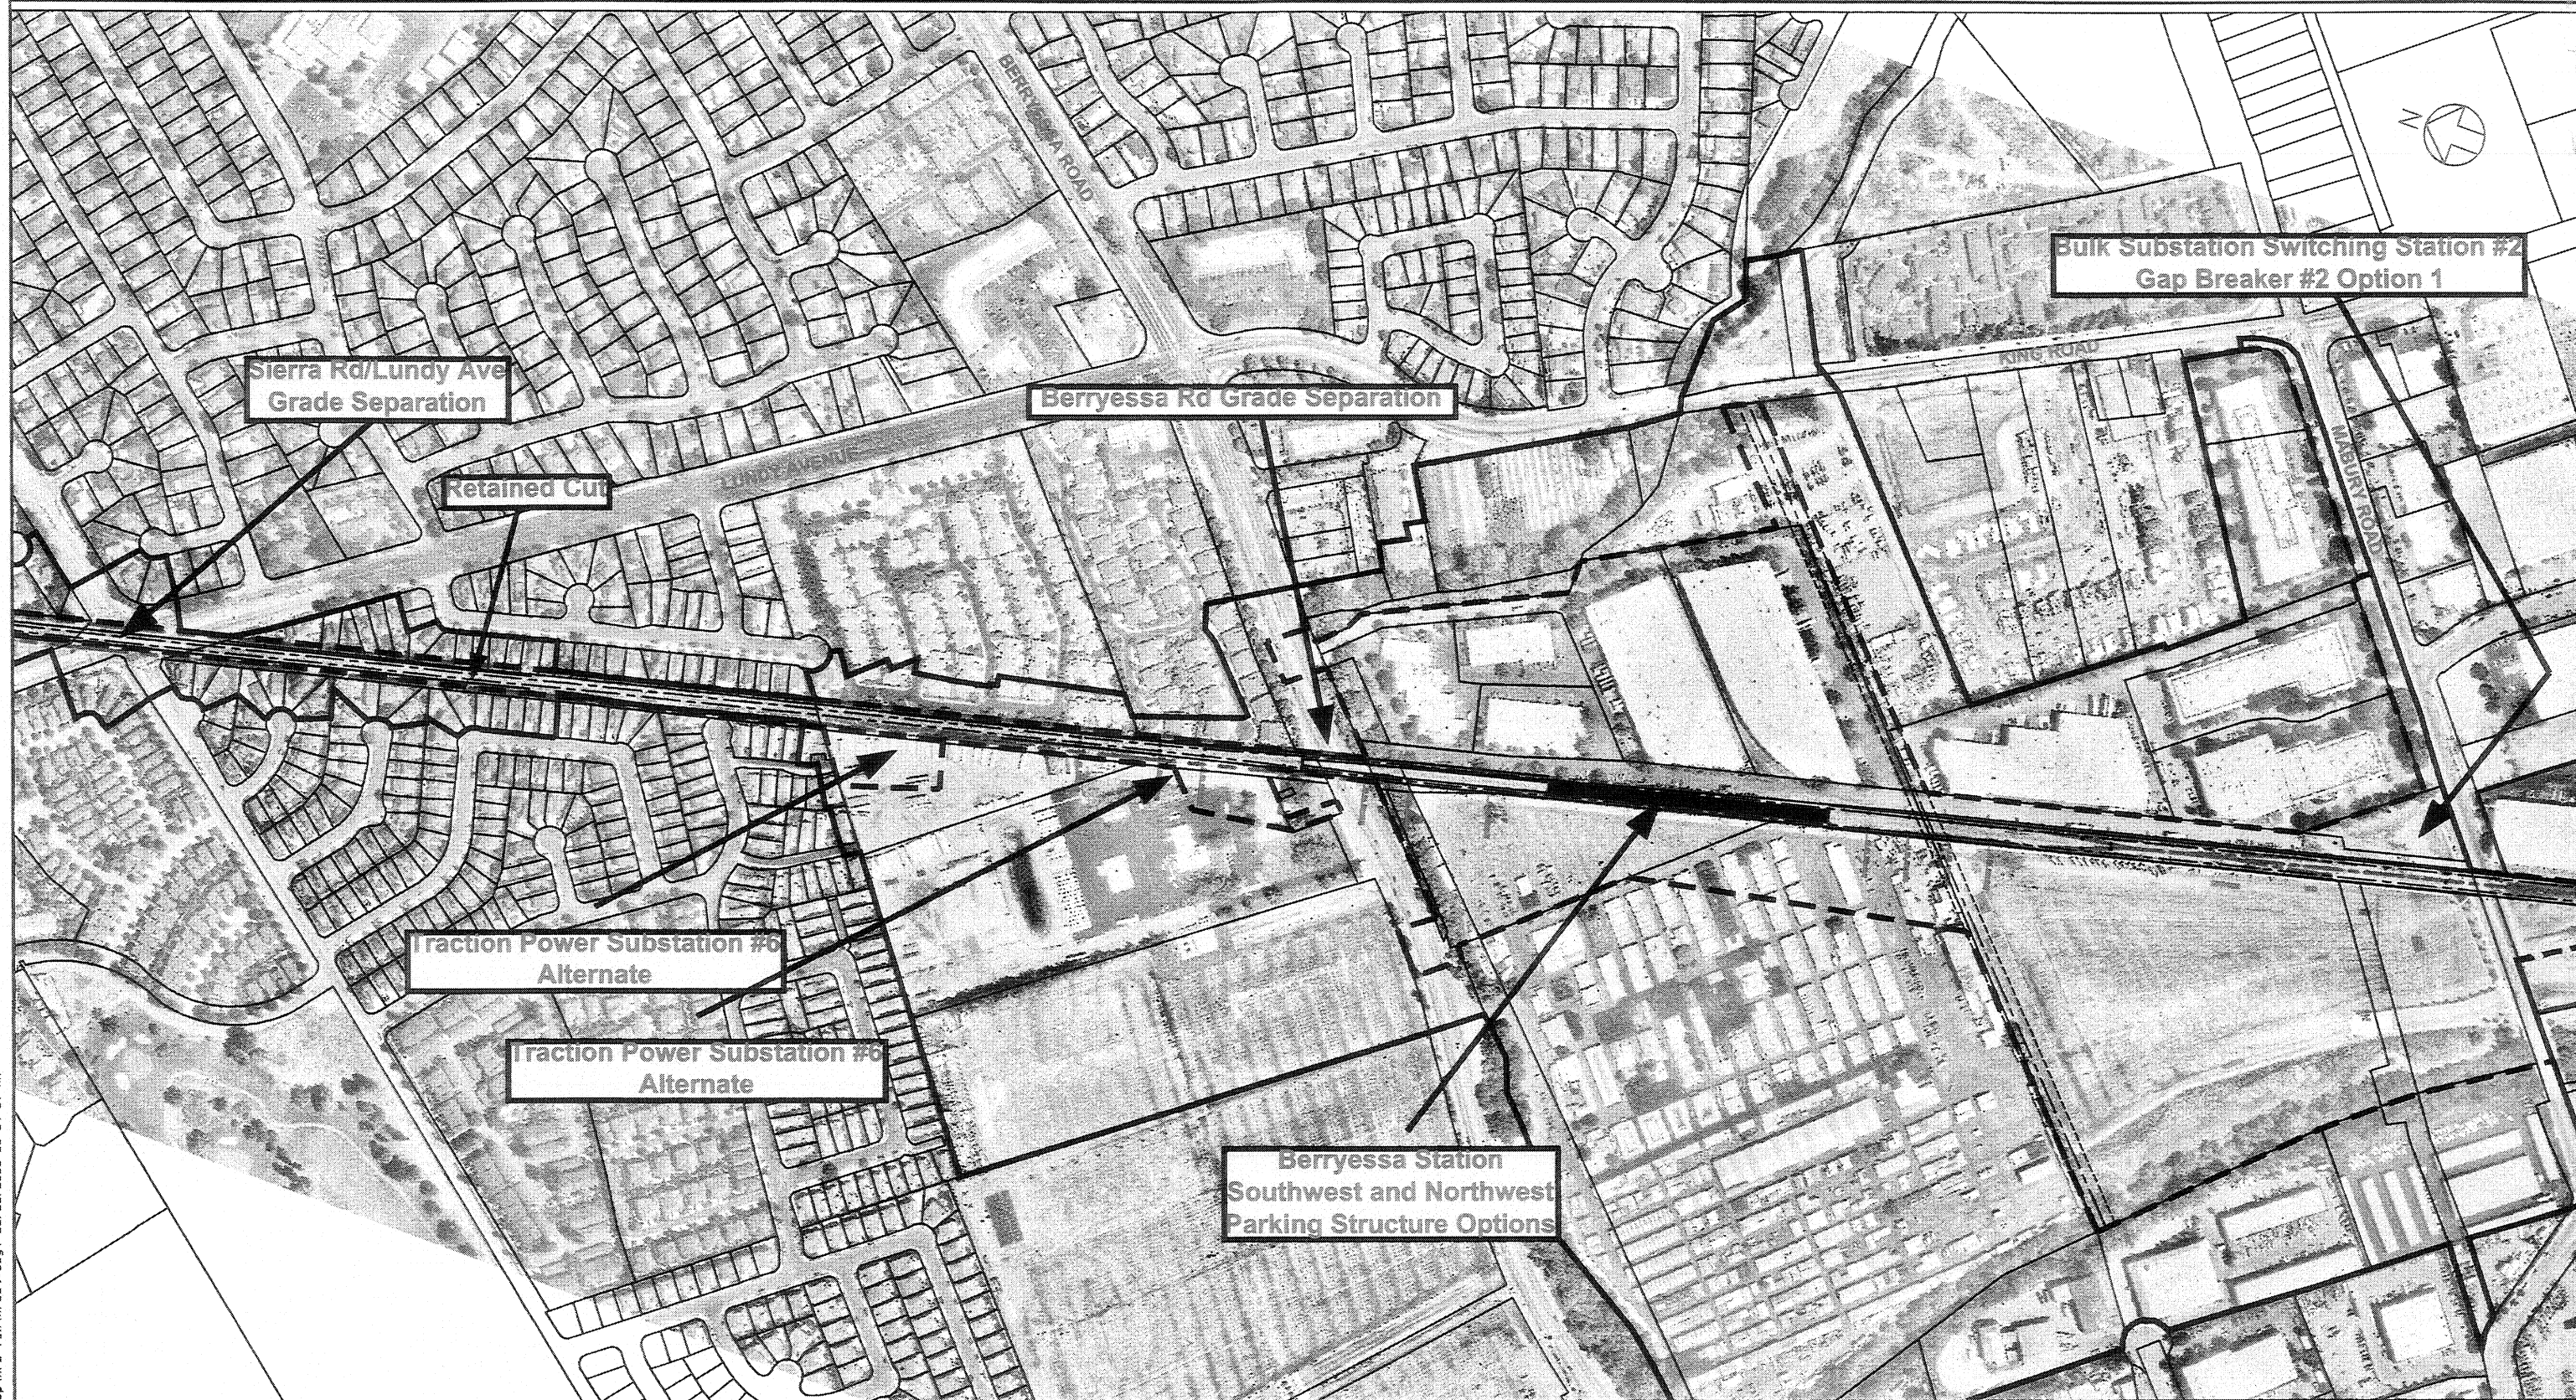

C:\Documents and Settings\RSPerk\Desktop\APE 11\APE09.dwg, 12/31/2002 10:31:07 AM

PLAN

HISTORIC ARCHITECTURAL APE = =
 ARCHEOLOGICAL APE = =

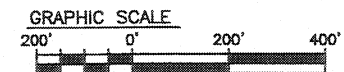

REV.	DATE	BY	SUB	APP	DESCRIPTION

DESIGNED BY
R. PARK
 DRAWN BY
R. PARK
 CHECKED BY
 APPROVED BY
 DATE


APPROVED FOR
EIR PURPOSES
FOR:
 VTA DATE
 SUBMITTED

EARTH TECH
 A **tjco** INTERNATIONAL LTD. COMPANY
 2101 Webster St., Suite 1000
 Oakland, CA 94612
 Phone: (510) 419-6000
 Fax: (510) 419-5355

SANTA CLARA
Valley Transportation Authority

SILICON VALLEY RAPID TRANSIT CORRIDOR
 BART — BUILD ALTERNATIVE
 AREA OF POTENTIAL EFFECT
 RIGHT-OF-WAY PLAN
 SHEET 9


CADD DATE	10SE02	
SCALE	1"=200'	
CADD FILE NO.	APE09.DWG	
DWG No.	REV	PAGE No.
APE09		

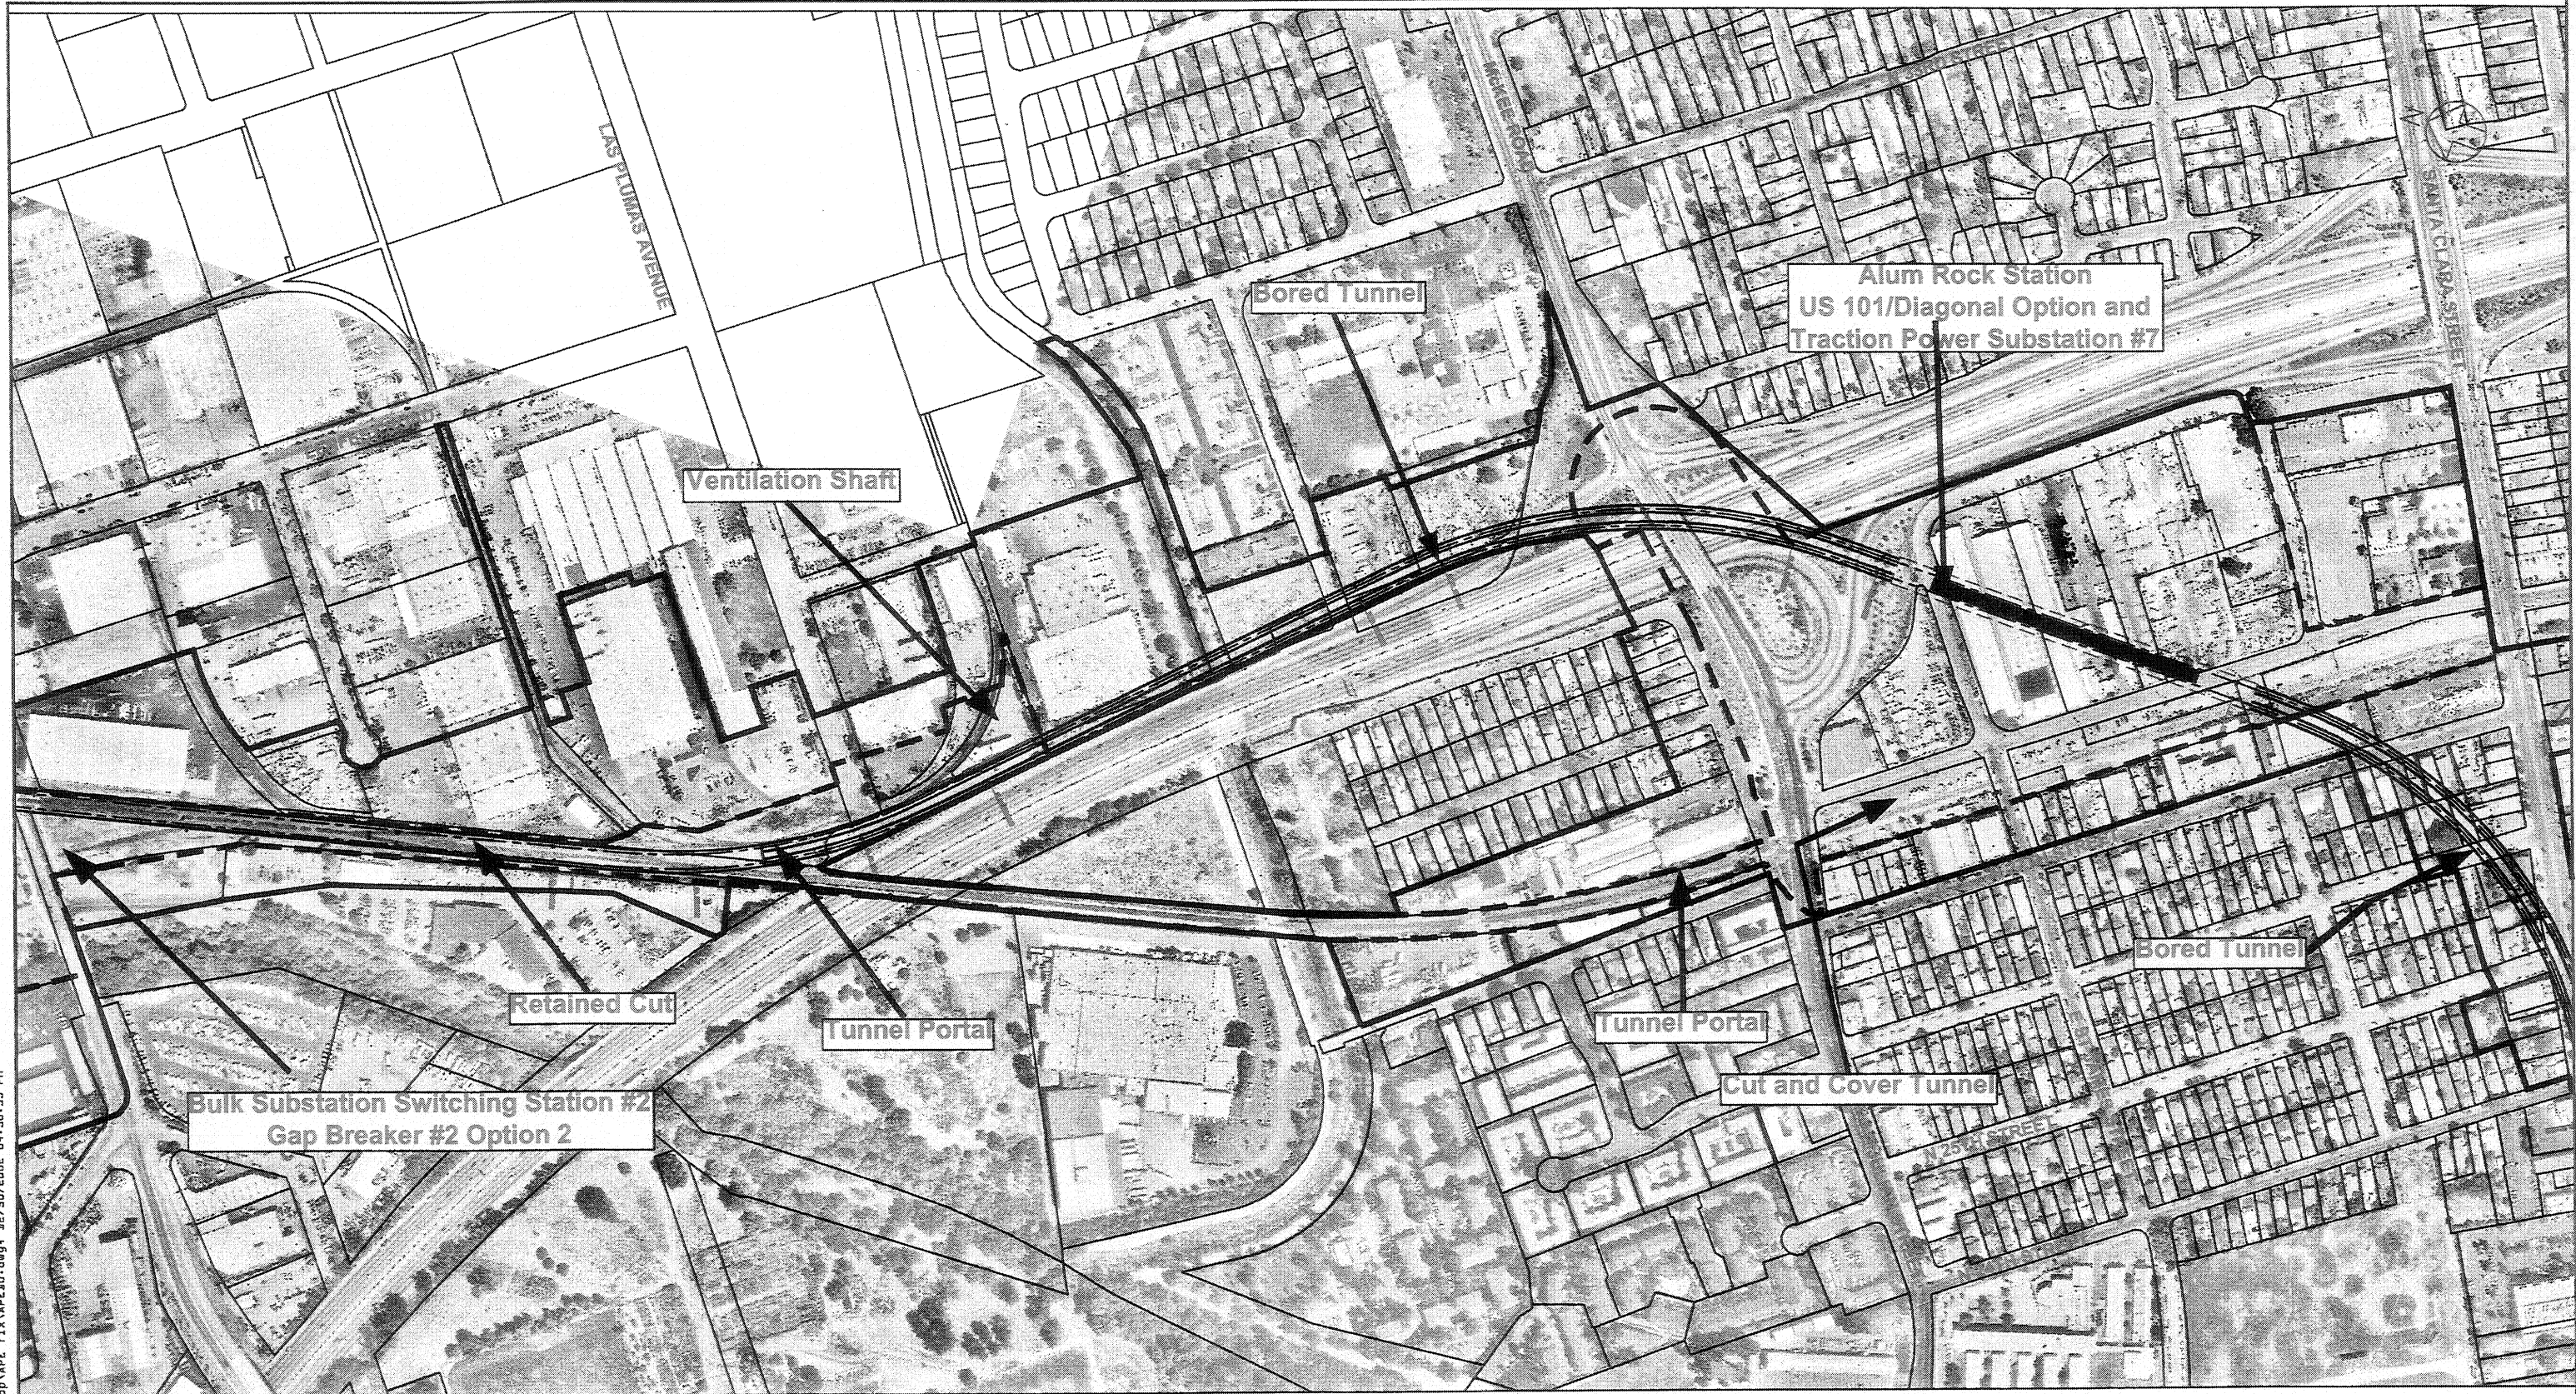

C:\Documents and Settings\NSPARK\Desktop\APE fix\APE10.dwg 12/30/2006 04:50:35 PM

PLAN

HISTORIC ARCHITECTURAL APE = 
 ARCHEOLOGICAL APE = 

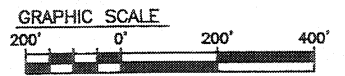

REV.	DATE	BY	SUB	APP	DESCRIPTION

DESIGNED BY
R. PARK
 DRAWN BY
R. PARK
 CHECKED BY


 APPROVED BY

 DATE

APPROVED FOR
EIR PURPOSES
FOR:

 VTA DATE


 SUBMITTED

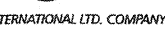EARTH TECH
 A  INTERNATIONAL LTD. COMPANY
 2101 Webster St., Suite 1000
 Oakland, CA 94612
 Phone: (510) 419-6000
 Fax: (510) 419-5355



SILICON VALLEY RAPID TRANSIT CORRIDOR
 BART – BUILD ALTERNATIVE
 AREA OF POTENTIAL EFFECT
 RIGHT-OF-WAY PLAN
 SHEET 10


CADD DATE	10SE02
SCALE	1"=200'
CADD FILE NO.	APE10.DWG
DWG No:	
REV	
PAGE No.	

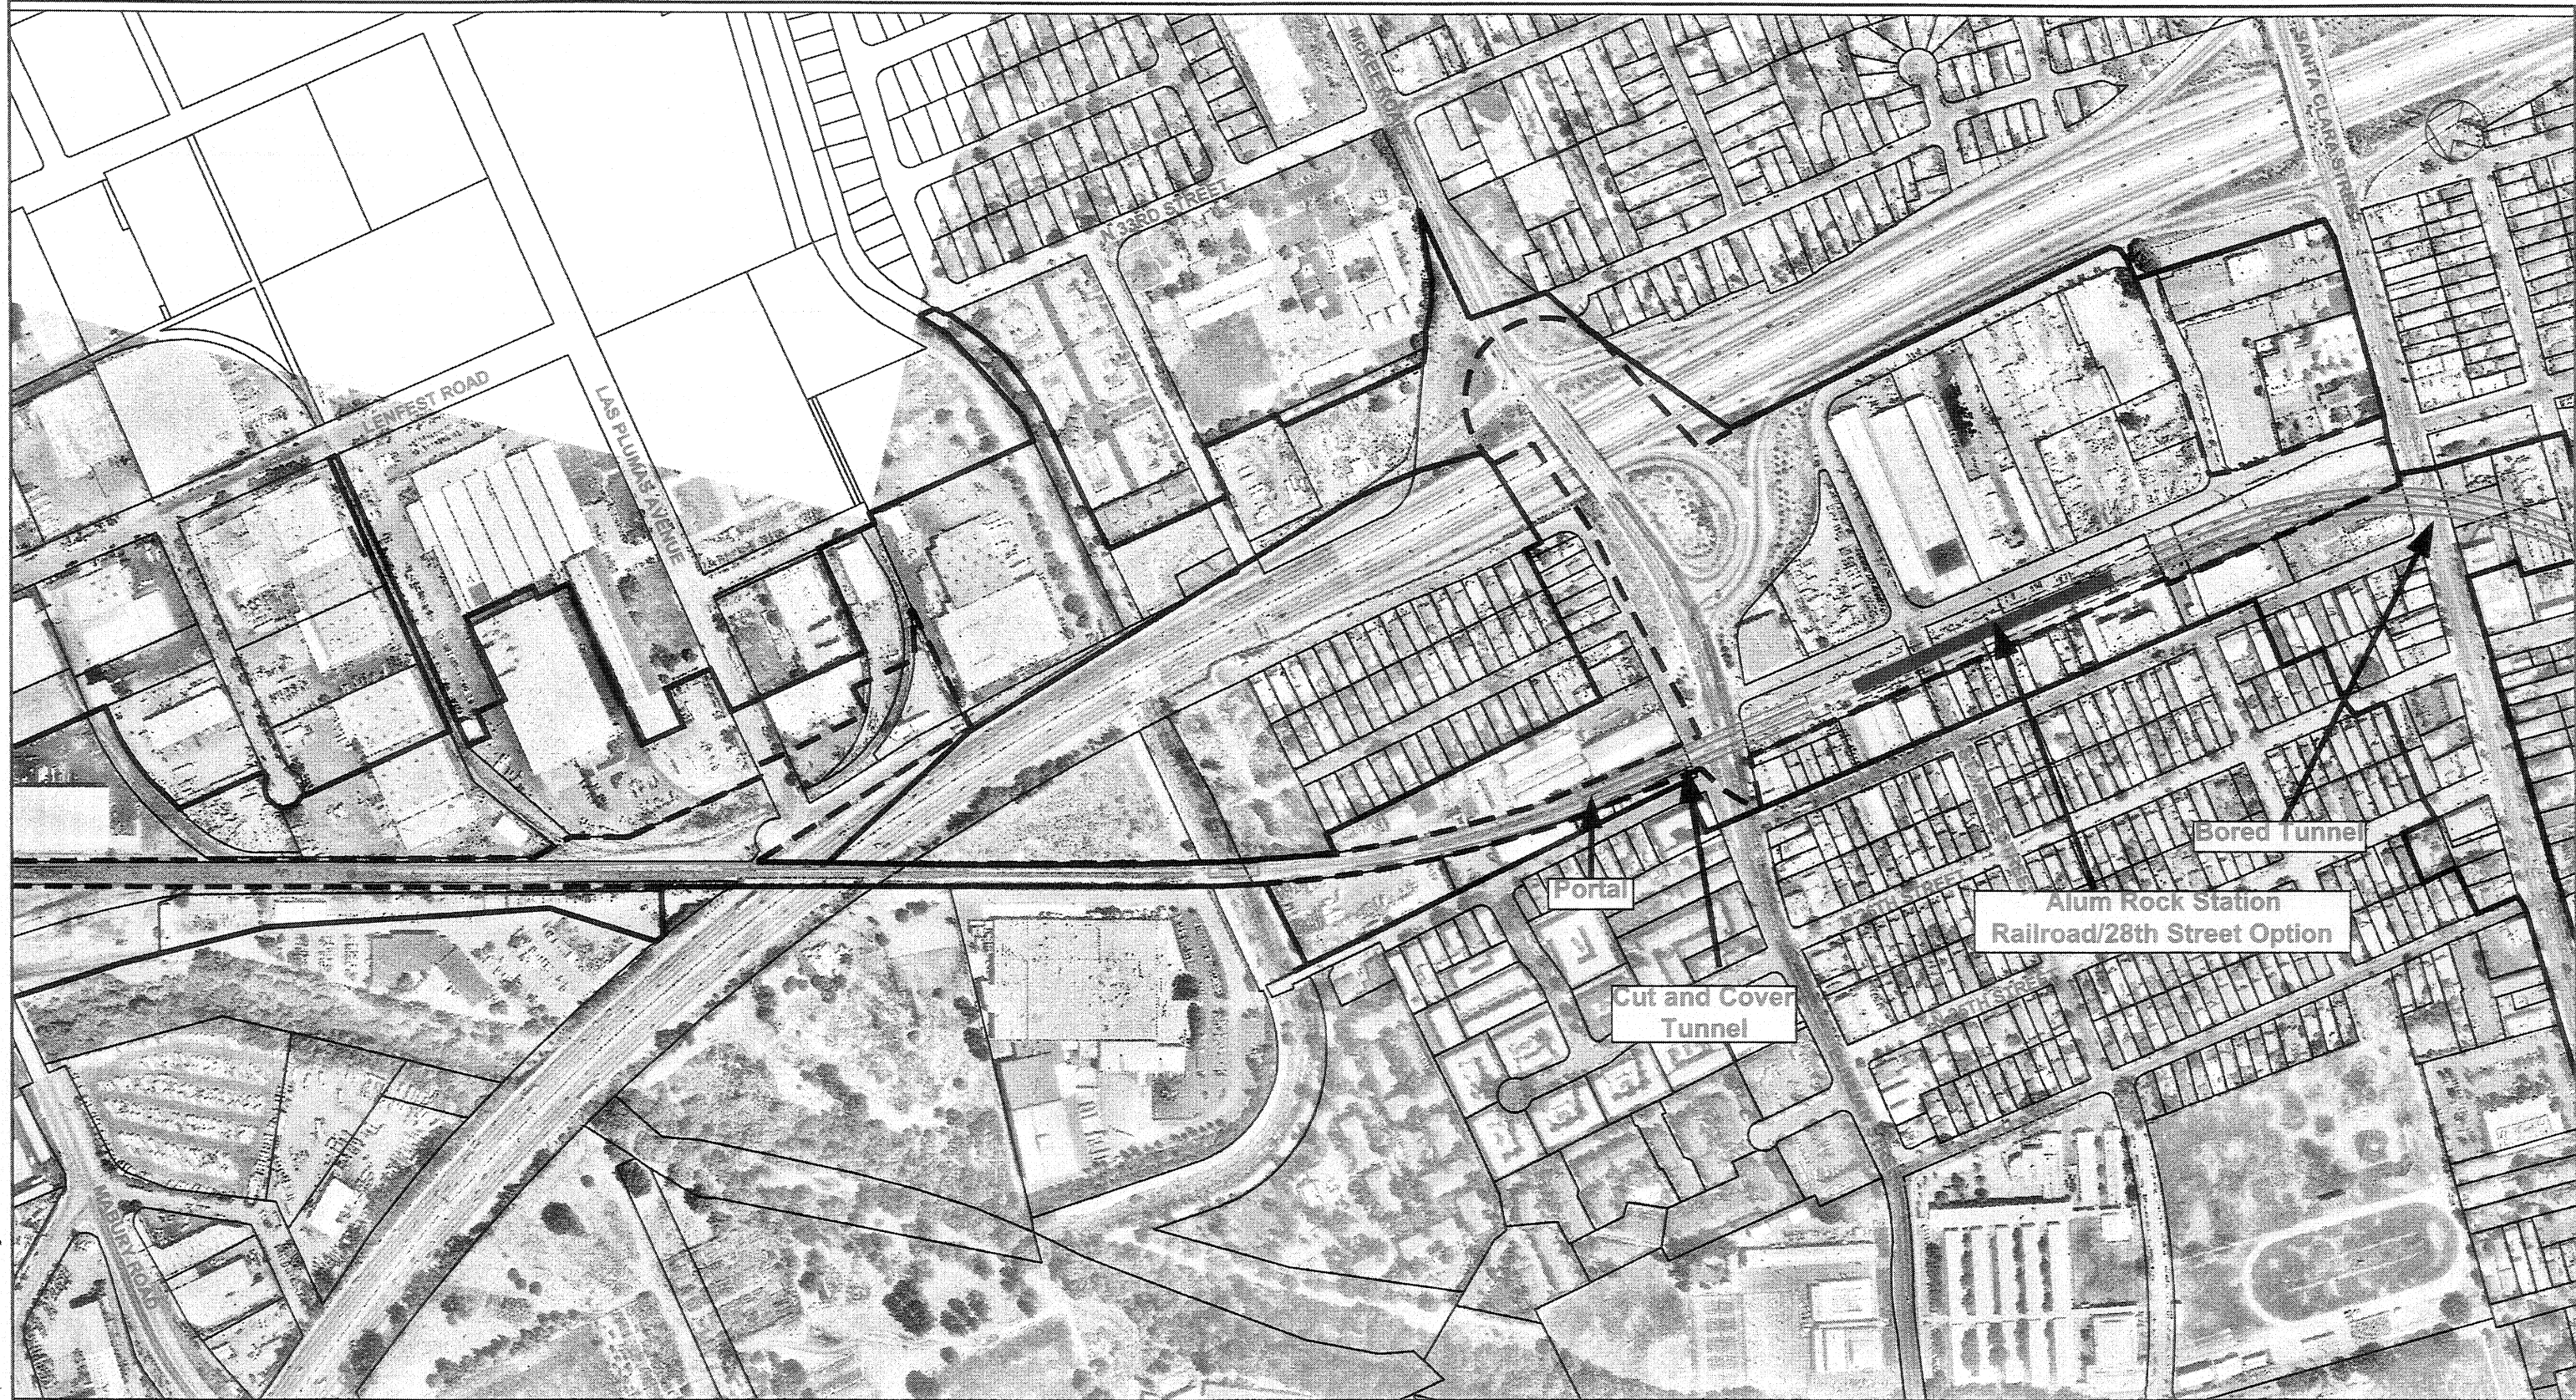

C:\Documents and Settings\RSPark\Desktop\APE f1x\APE10B.dwg, 12/20/2008 09:51:03 AM

PLAN

HISTORIC ARCHITECTURAL APE = 
 ARCHEOLOGICAL APE = 

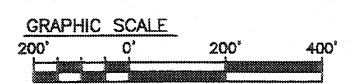

REV.	DATE	BY	SUB	APP	DESCRIPTION

DESIGNED BY R. PARK	APPROVED FOR EIR PURPOSES FOR:
DRAWN BY R. PARK	
CHECKED BY	
APPROVED BY	VTA DATE
DATE	SUBMITTED

EARTH TECH
 A tyco INTERNATIONAL LTD. COMPANY
 2101 Webster St., Suite 1000
 Oakland, CA 94612
 Phone: (510) 419-6000
 Fax: (510) 419-5355



SANTA CLARA
Valley Transportation Authority


SILICON VALLEY RAPID TRANSIT CORRIDOR
 BART — BUILD ALTERNATIVE
 AREA OF POTENTIAL CONFLICT
 RIGHT-OF-WAY PLAN
 SHEET 10B

CADD DATE 10SE02
SCALE: 1"=200'
CADD FILE NO. APE10B.DWG
DWG No: APE10B
REV PAGE No.



PLAN

HISTORIC ARCHITECTURAL APE = 
 ARCHEOLOGICAL APE = 

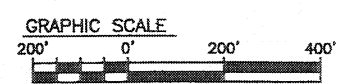

H:\156449-BART\03\Drawings\ET-DUGS\APE11.dwg, 12/30/2008 10:23:53 AM

REV.	DATE	BY	SUB	APP	DESCRIPTION

DESIGNED BY R. PARK	APPROVED FOR EIR PURPOSES FOR:
DRAWN BY R. PARK	
CHECKED BY	VTA DATE
APPROVED BY	
DATE	SUBMITTED

EARTH TECH
 A tyco INTERNATIONAL LTD. COMPANY
 2101 Webster St., Suite 1000
 Oakland, CA 94612
 Phone: (510) 419-6000
 Fax: (510) 419-5355



SILICON VALLEY RAPID TRANSIT CORRIDOR
 BART — BUILD ALTERNATIVE
 AREA OF POTENTIAL EFFECT
 RIGHT-OF-WAY PLAN
 SHEET 11


CADD DATE	10SE02
SCALE	1"=200'
CADD FILE NO.	APE11.DWG
DWG No:	APE11
REV	PAGE No.



H:\Bldg-BARTtoSVA\Drawings\ET-DWG\APE\APE11B.dwg, 12/30/2002 10:16:07 AM

PLAN

HISTORIC ARCHITECTURAL APE =
 ARCHEOLOGICAL APE =

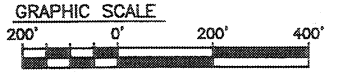

REV.	DATE	BY	SUB	APP	DESCRIPTION

DESIGNED BY R. PARK	APPROVED FOR EIR PURPOSES FOR:	VTA	DATE
DRAWN BY R. PARK			
CHECKED BY			
APPROVED BY			
DATE			
	SUBMITTED		

EARTH TECH

A tyco INTERNATIONAL LTD. COMPANY


2101 Webster St., Suite 1000
 Oakland, CA 94612
 Phone: (510) 419-6000
 Fax: (510) 419-3355

SANTA CLARA
Valley Transportation Authority

SILICON VALLEY RAPID TRANSIT CORRIDOR

BART – BUILD ALTERNATIVE
 AREA OF POTENTIAL CONFLICT
 RIGHT-OF-WAY PLAN
 SHEET 11B


CADD DATE	10SE02	
SCALE:	1"=200'	
CADD FILE NO.	APE11B.DWG	
DWG No.	REV	PAGE No.
APE11B		

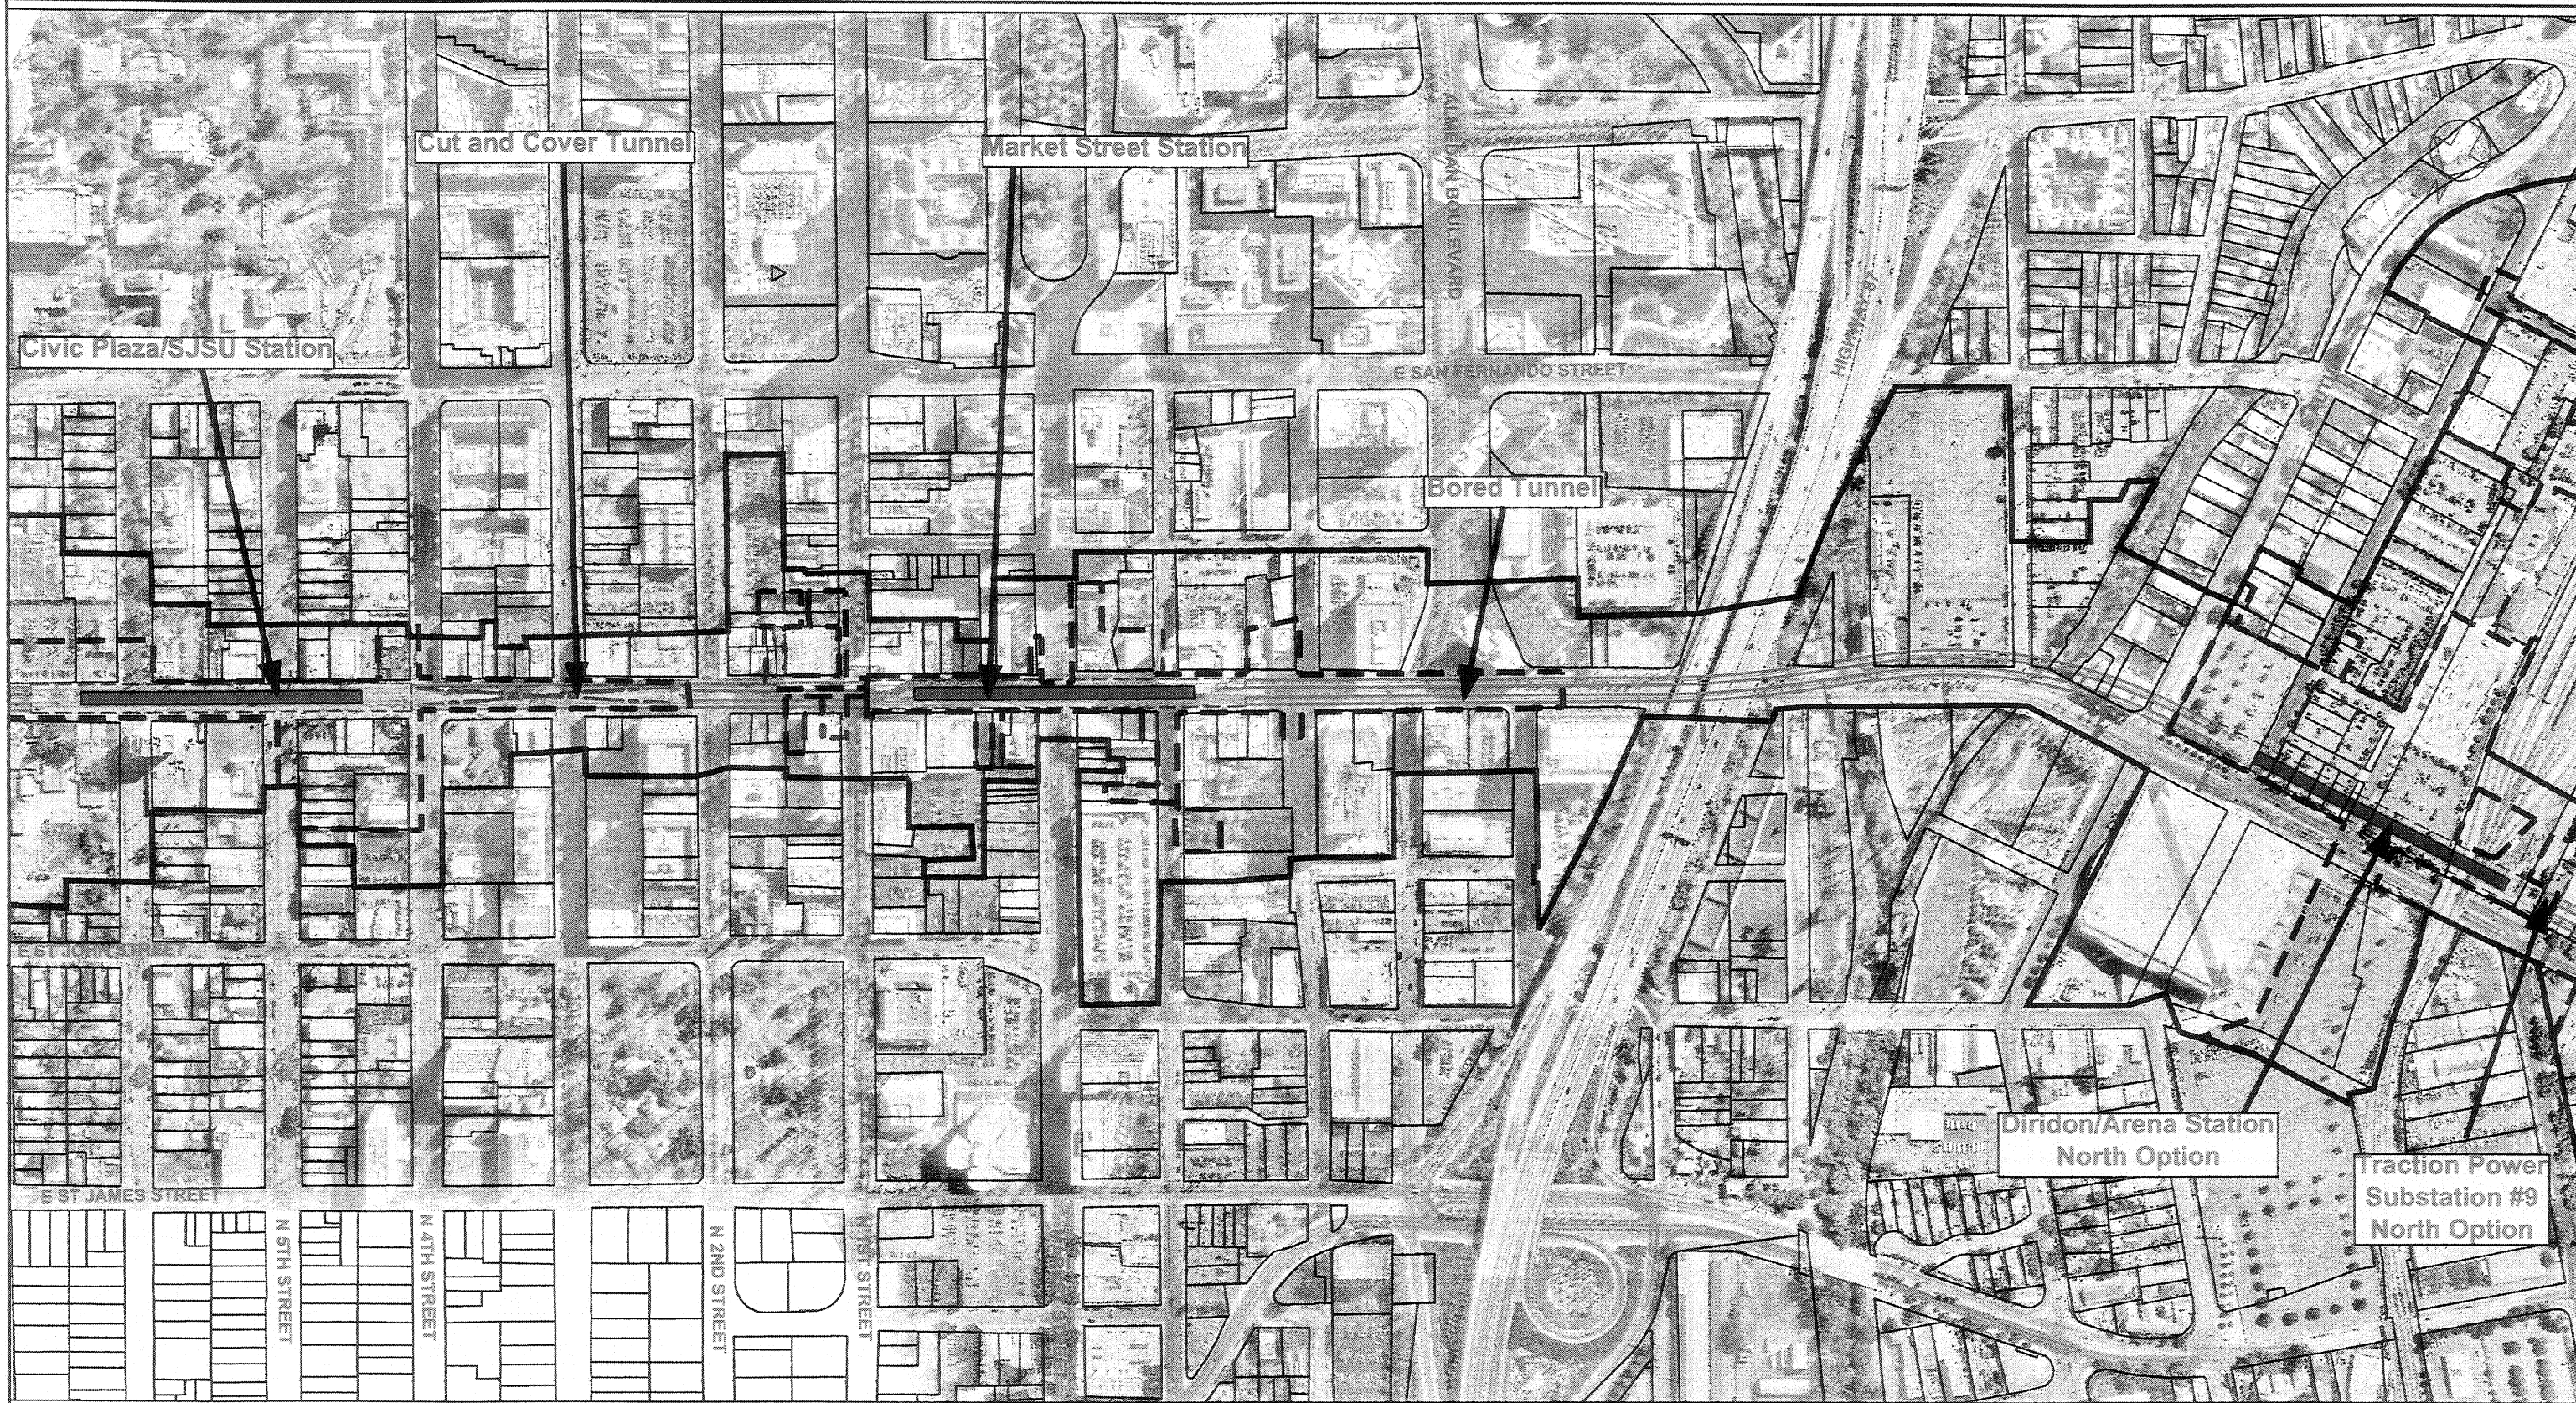

M:\55448-BART\CSA\Drawings\ET-DWG\APE-12.dwg, 11:21:35 AM 02/02/02

PLAN

HISTORIC ARCHITECTURAL APE =
 ARCHEOLOGICAL APE =

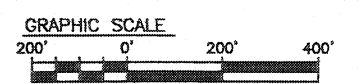

REV.	DATE	BY	SUB	APP	DESCRIPTION


DESIGNED BY R. PARK	APPROVED FOR EIR PURPOSES FOR:
DRAWN BY R. PARK	
CHECKED BY	VTA DATE
APPROVED BY	
DATE	SUBMITTED

EARTH TECH
 A INTERNATIONAL LTD. COMPANY
 2101 Webster St., Suite 1000
 Oakland, CA 94612
 Phone: (510) 419-6000
 Fax: (510) 419-5355

SANTA CLARA
Valley Transportation Authority

SILICON VALLEY RAPID TRANSIT CORRIDOR
 BART — BUILD ALTERNATIVE
 AREA OF POTENTIAL EFFECT
 RIGHT-OF-WAY PLAN
 SHEET 12


CADD DATE 10SE02	
SCALE: 1"=200'	
CADD FILE NO. APE12.DWG	
DWG No: APE12	
REV	PAGE No.

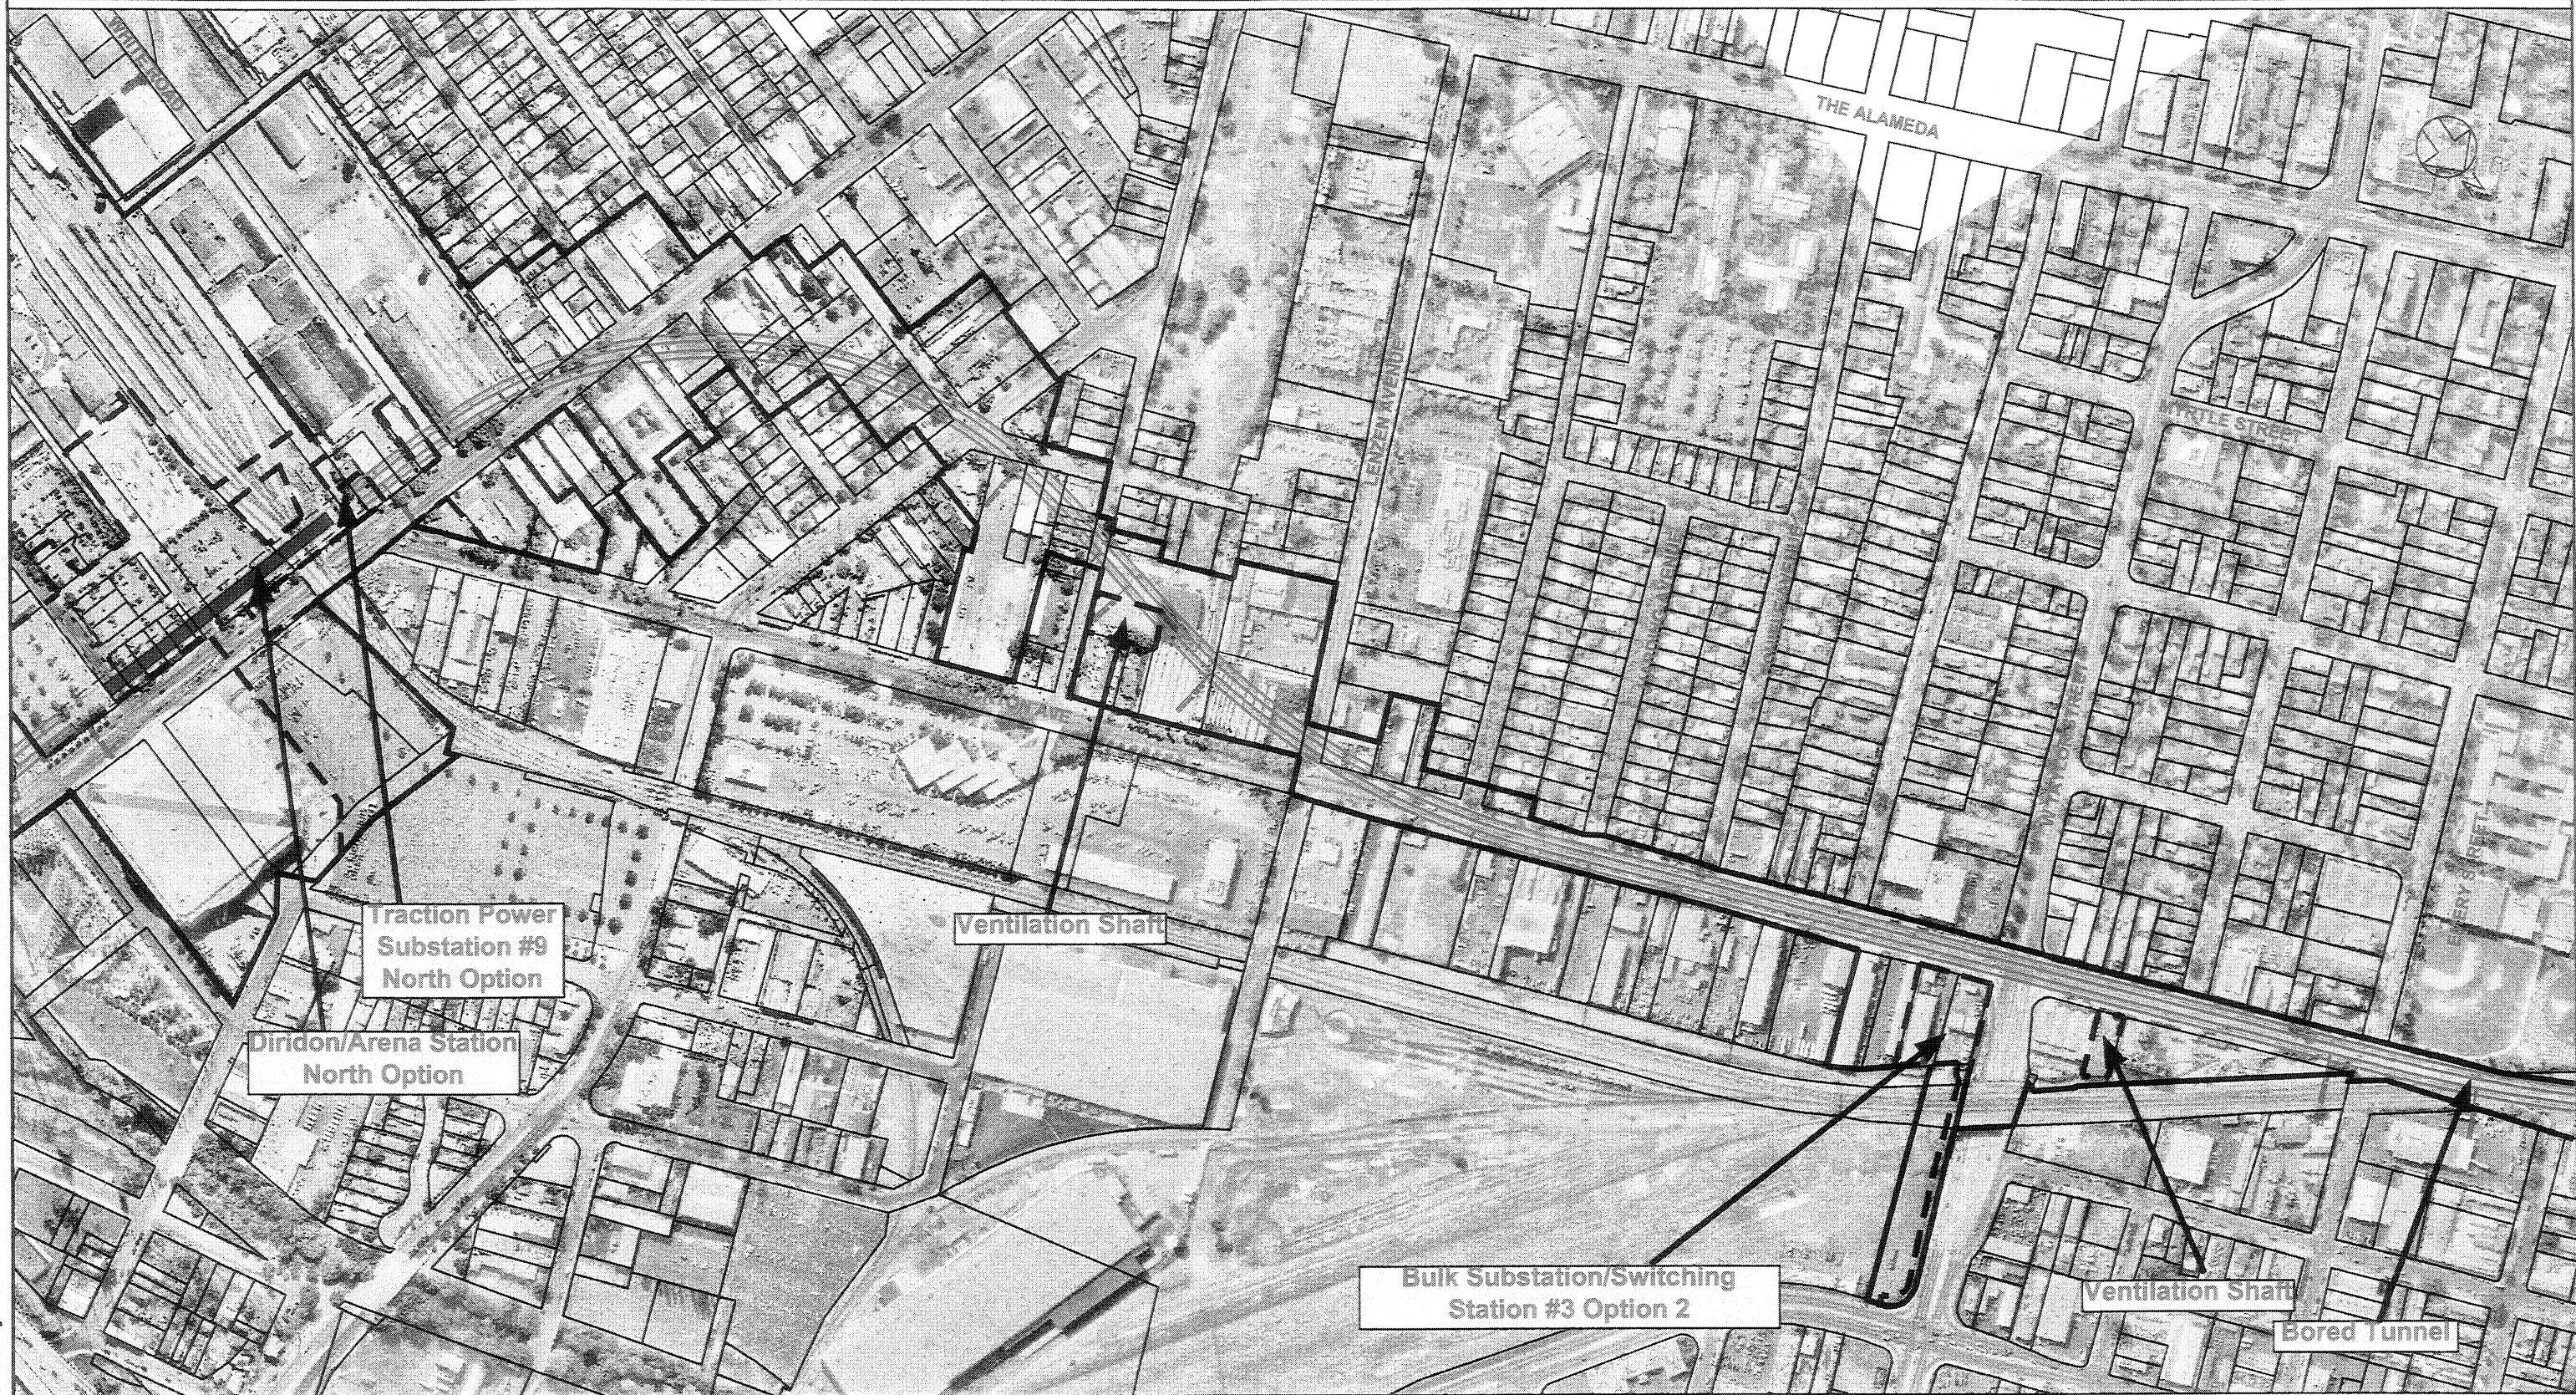

N:\55448-BART\GIS\Drawings\LET-DUGS\APE\APE13.dwg, 12/30/2002 01:10:57 PM

PLAN


HISTORIC ARCHITECTURAL APE = 
 ARCHEOLOGICAL APE = 

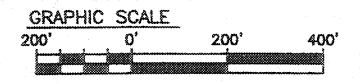

REV.	DATE	BY	SUB	APP	DESCRIPTION

DESIGNED BY R. PARK	APPROVED FOR EIR PURPOSES FOR:	VTA	DATE
DRAWN BY R. PARK			
CHECKED BY			
APPROVED BY			
DATE			
	SUBMITTED		


EARTH TECH
 A  INTERNATIONAL LTD. COMPANY
 2101 Webster St., Suite 1000
 Oakland, CA 94612
 Phone: (510) 419-6000
 Fax: (510) 419-5355



SANTA CLARA
Valley Transportation Authority

SILICON VALLEY RAPID TRANSIT CORRIDOR
 BART — BUILD ALTERNATIVE
 AREA OF POTENTIAL EFFECT
 RIGHT-OF-WAY PLAN
 SHEET 13


CADD DATE 04AP02
SCALE: 1"=200'
CADD FILE NO. APE13.DWG
DWG No: APE13 REV PAGE No.

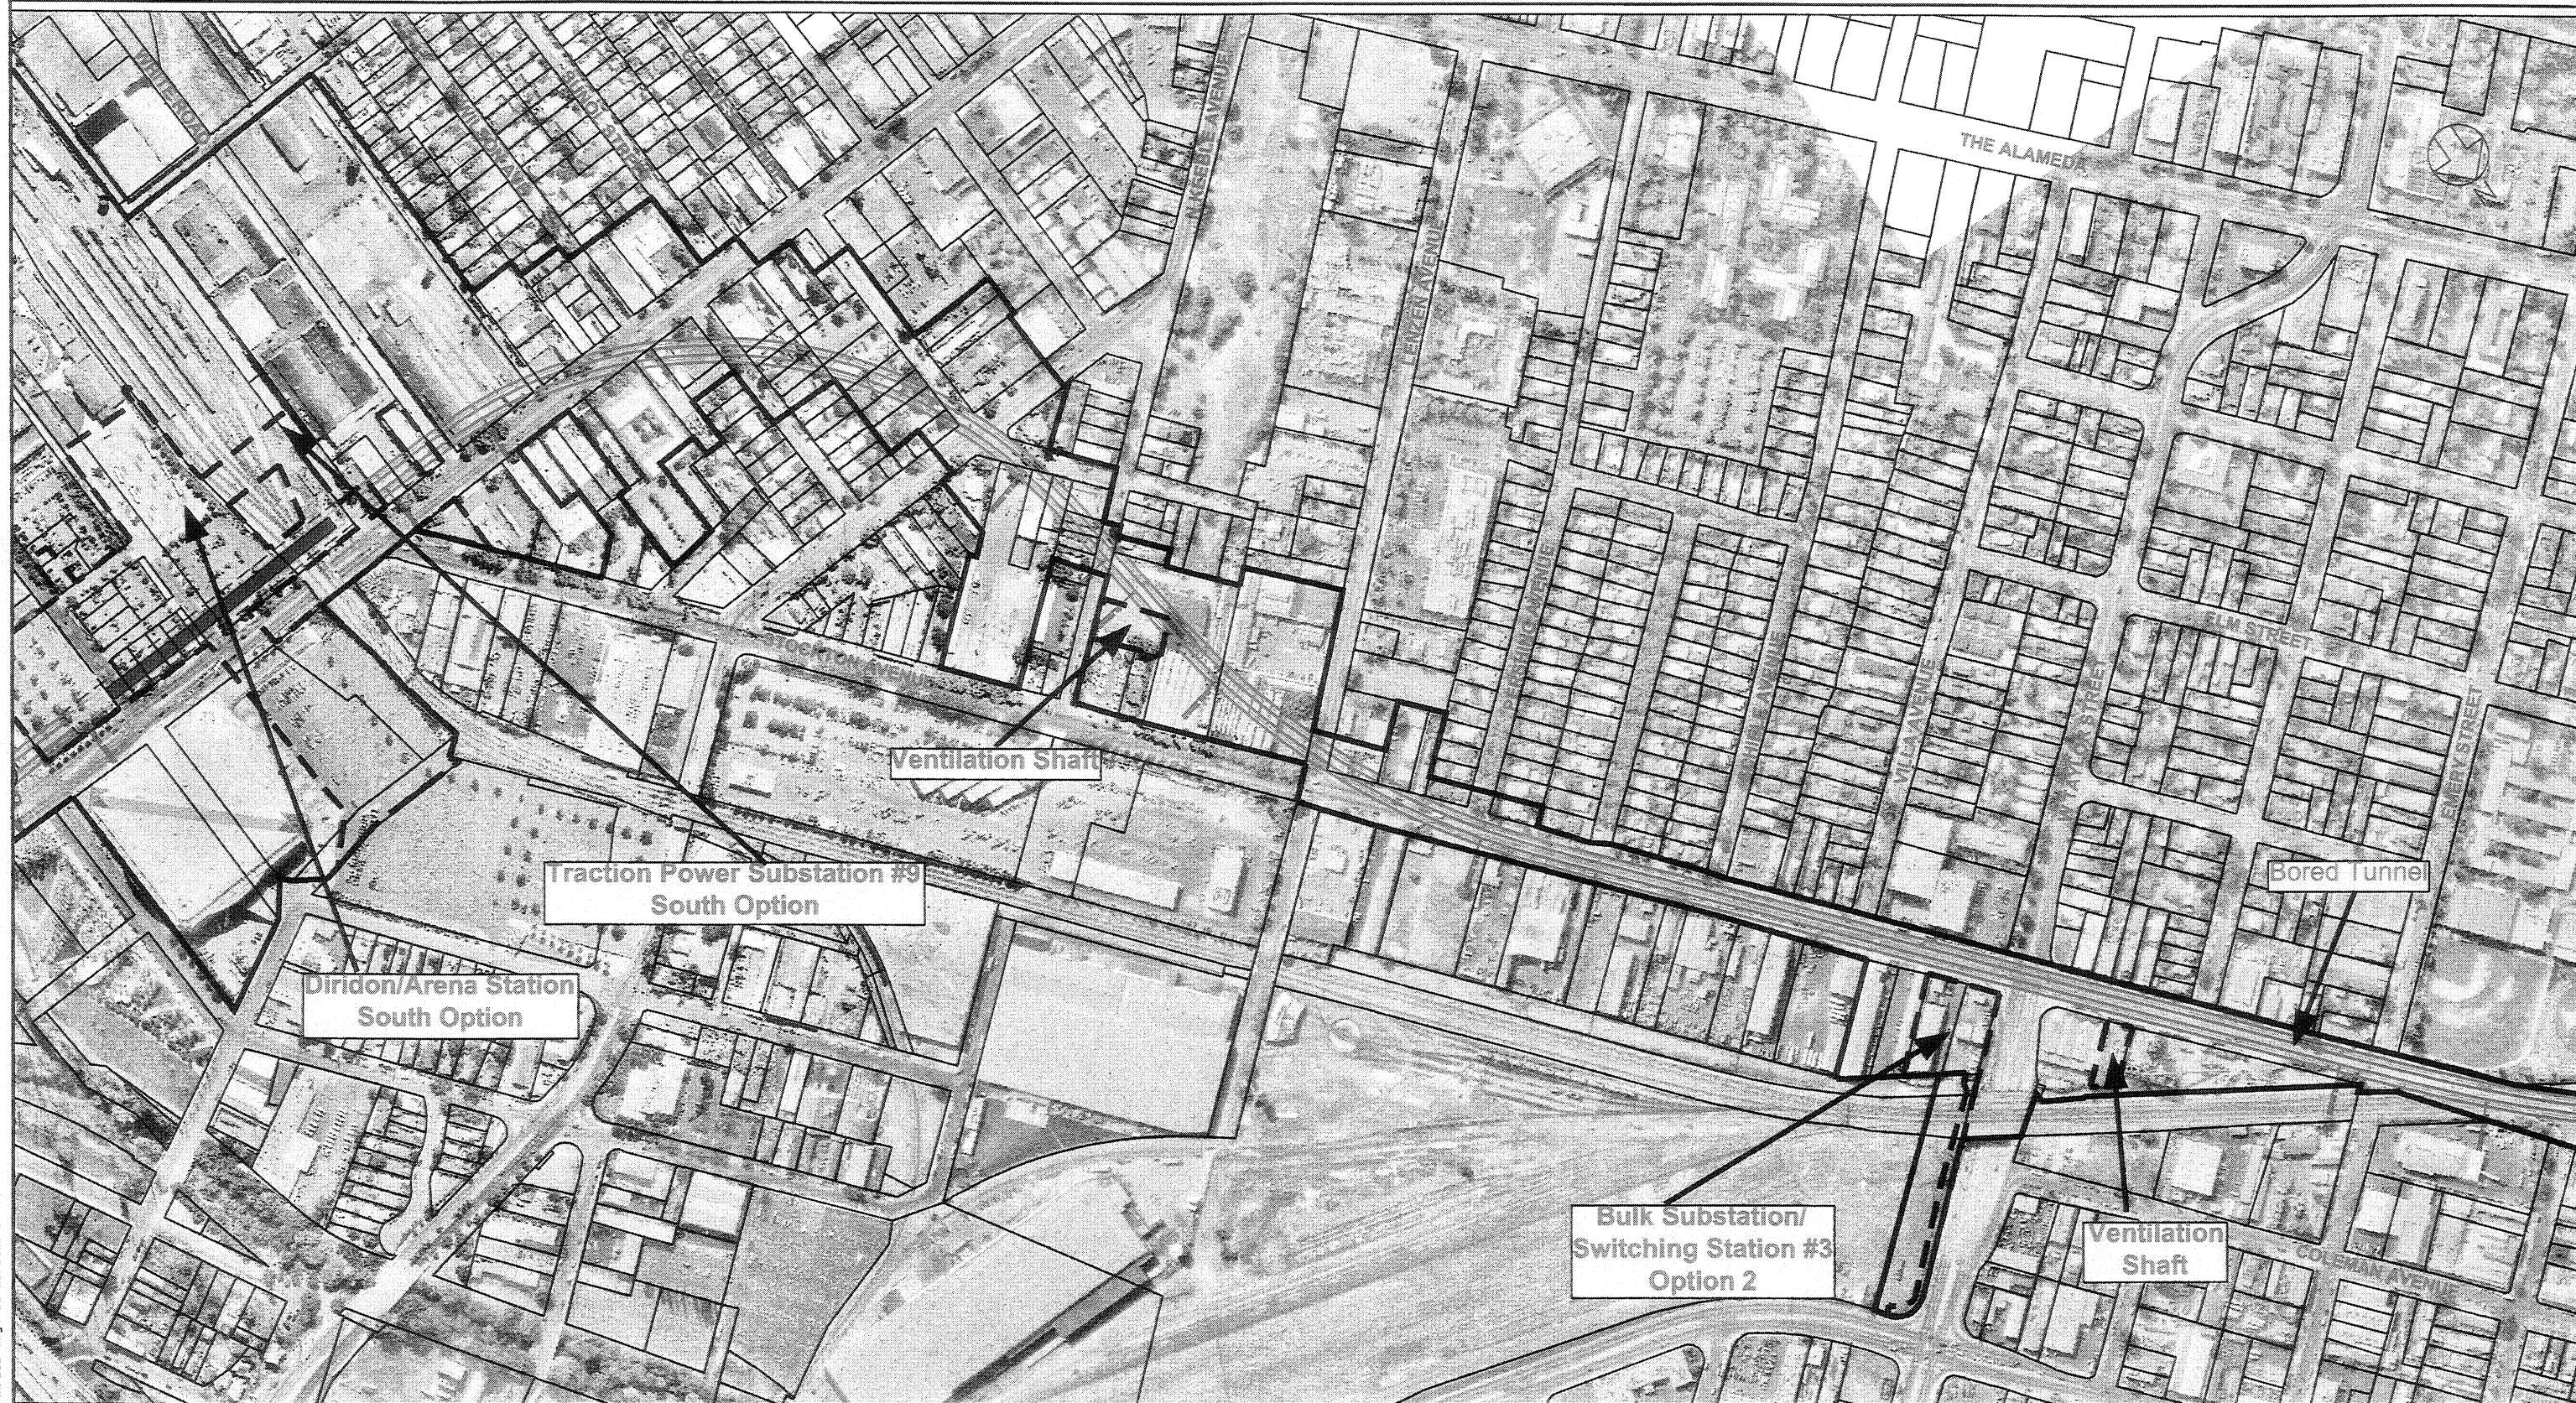

H:\15448-BART\GIS\Drawings\ET-DWG\APE\APE13B.dwg, 12/30/2002 01:49:17 PM

PLAN

HISTORIC ARCHITECTURAL APE =
 ARCHEOLOGICAL APE =

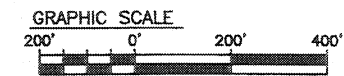


REV.	DATE	BY	SUB	APP	DESCRIPTION

DESIGNED BY R. PARK	APPROVED FOR EIR PURPOSES FOR:	VTA	DATE
DRAWN BY R. PARK			
CHECKED BY			
APPROVED BY			
DATE			
	SUBMITTED		

EARTH TECH
 A INTERNATIONAL LTD. COMPANY
 2101 Webster St., Suite 1000
 Oakland, CA 94612
 Phone: (510) 419-6000
 Fax: (510) 419-3355




SILICON VALLEY RAPID TRANSIT CORRIDOR		
BART — BUILD ALTERNATIVE AREA OF POTENTIAL CONFLICT RIGHT-OF-WAY PLAN SHEET 13B		
CADD DATE 10SE02	SCALE 1"=200'	CADD FILE NO. APE13B.DWG
DWG No. APE13B	REV	PAGE No.

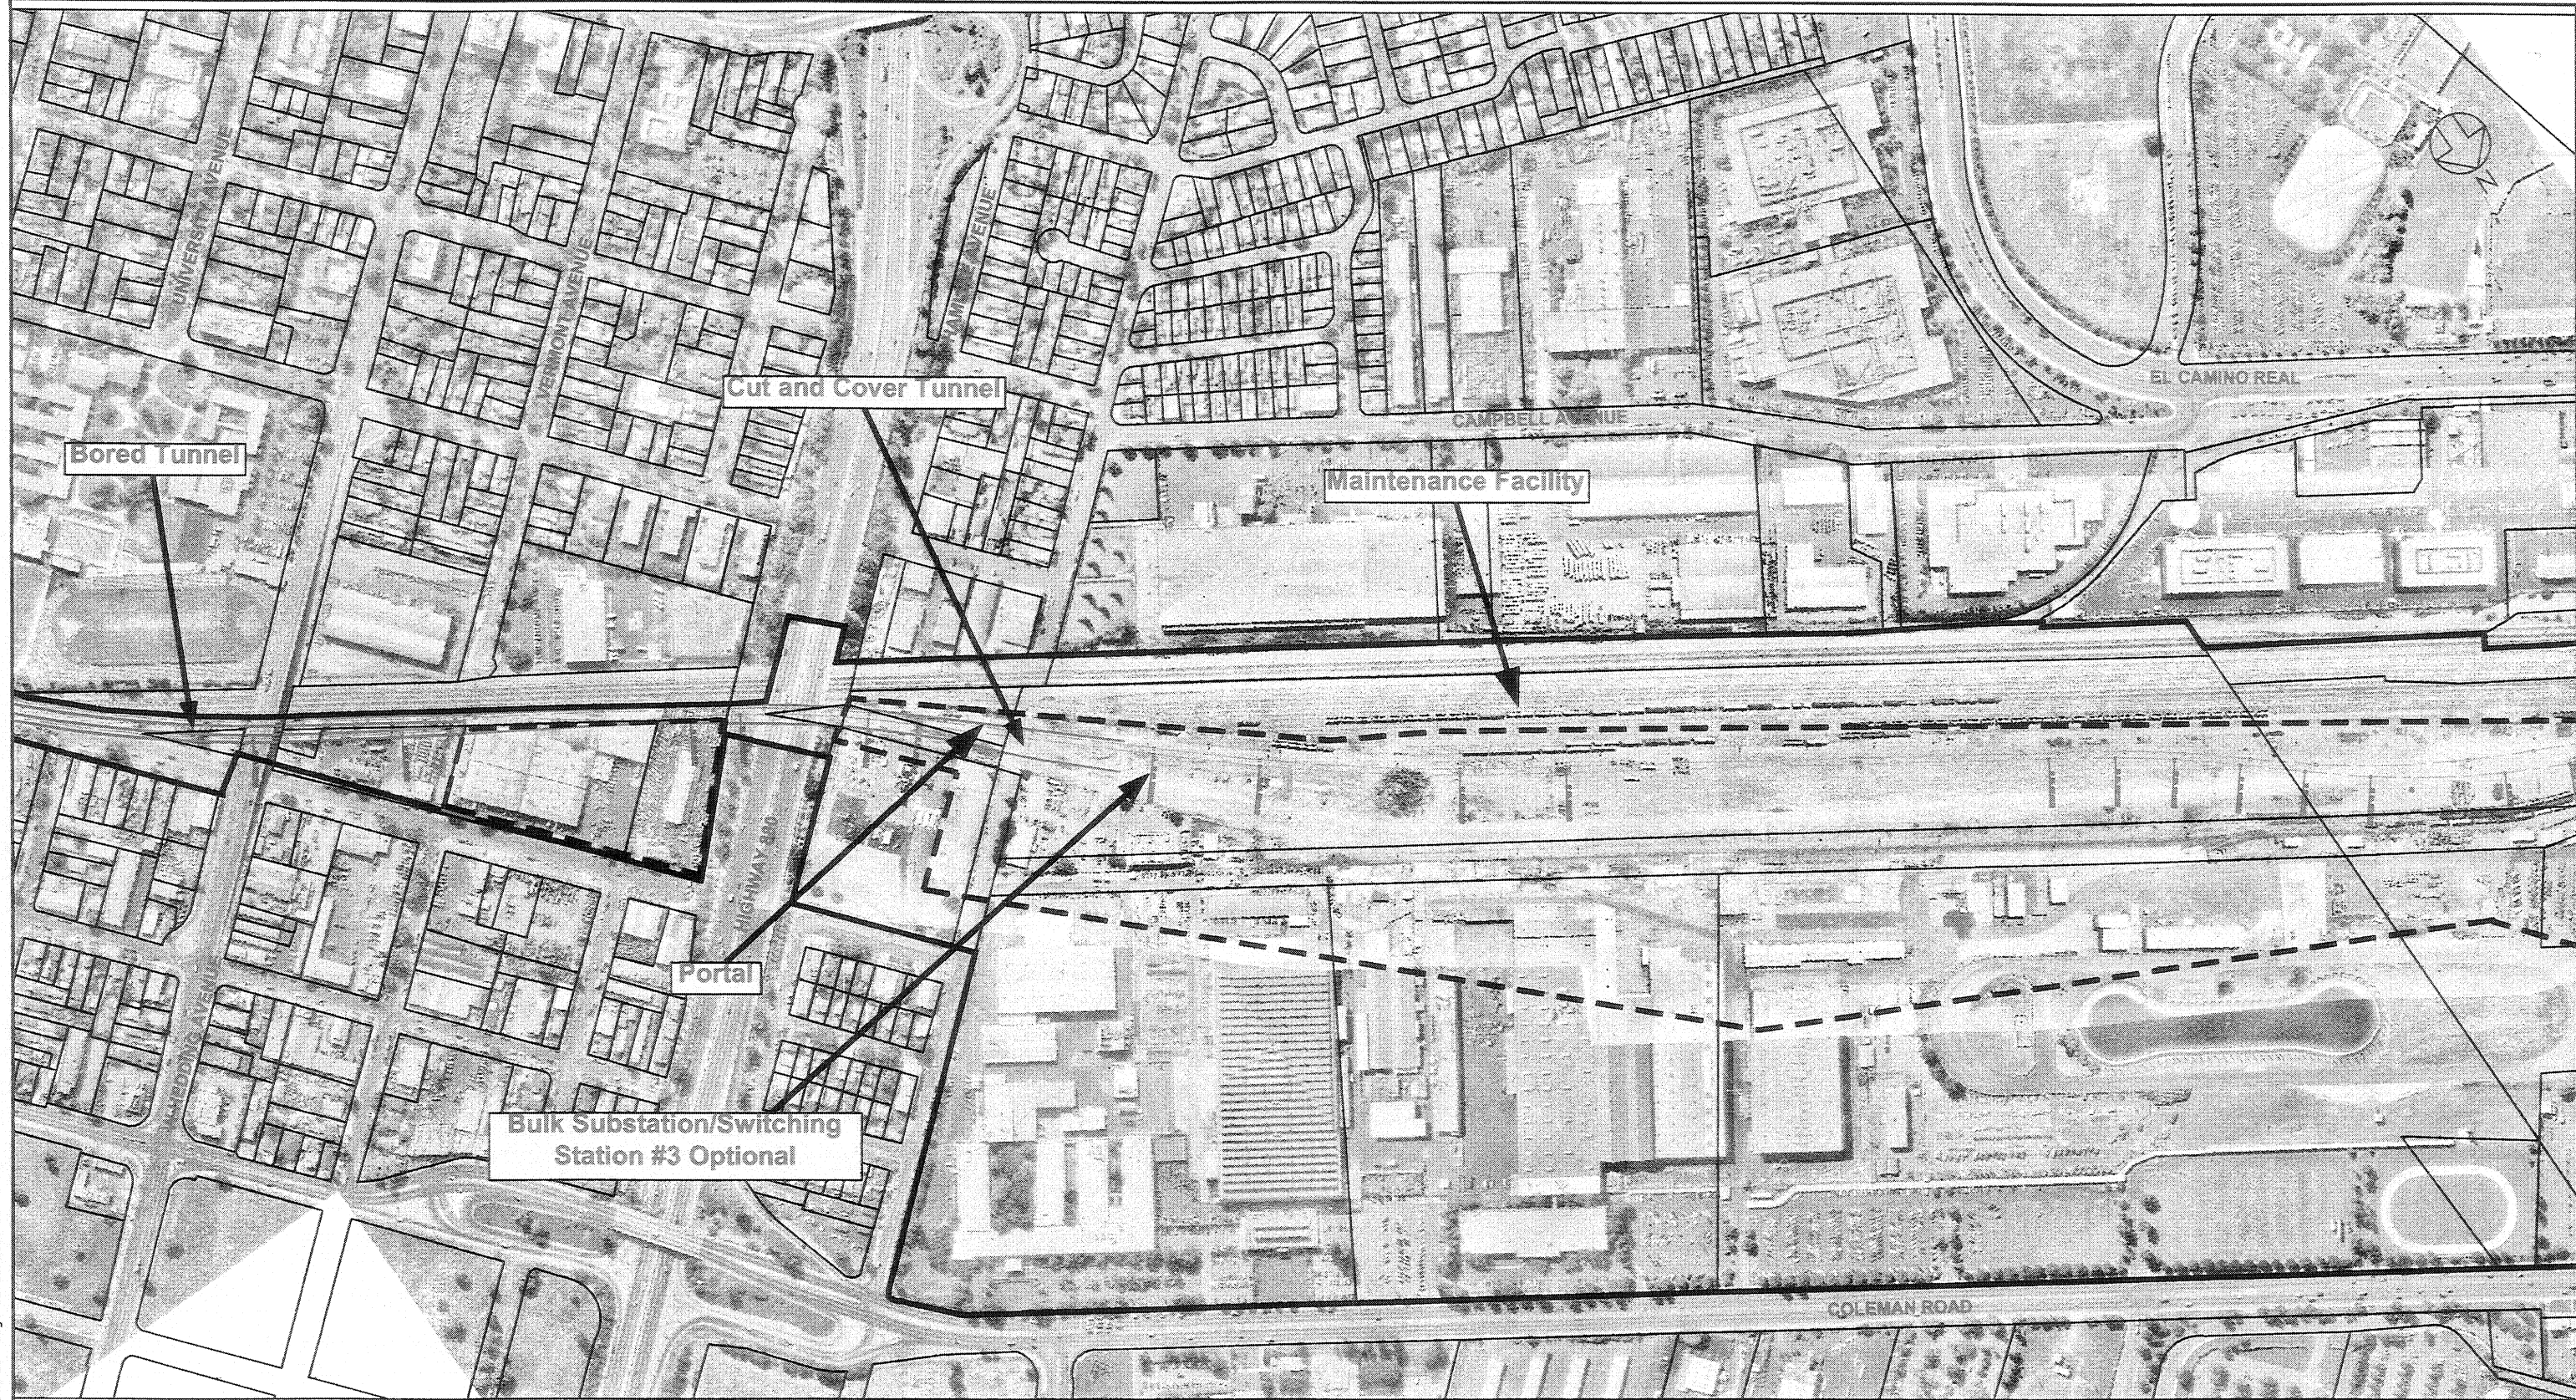

M:\S&B-BART\GIS\Drawings\ET-DWG\APE\APE14.dwg, 12/30/2002 02:43:54 PM

PLAN

HISTORIC ARCHITECTURAL APE = =
 ARCHEOLOGICAL APE = =

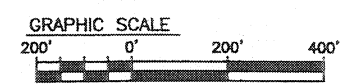

REV.	DATE	BY	SUB	APP	DESCRIPTION


DESIGNED BY R. PARK	APPROVED FOR EIR PURPOSES FOR:
DRAWN BY R. PARK	
CHECKED BY	VTA DATE
APPROVED BY	
DATE	SUBMITTED

EARTH TECH
 A INTERNATIONAL LTD. COMPANY
 2101 Webster St., Suite 1000
 Oakland, CA 94612
 Phone: (510) 419-6000
 Fax: (510) 419-5355

SANTA CLARA
Valley Transportation Authority


SILICON VALLEY RAPID TRANSIT CORRIDOR
 BART – BUILD ALTERNATIVE
 AREA OF POTENTIAL EFFECT
 RIGHT-OF-WAY PLAN
 SHEET 14

CADD DATE	10SE02
SCALE:	1"=200'
CADD FILE NO.	APE14.DWG
DWG No:	REV PAGE No.

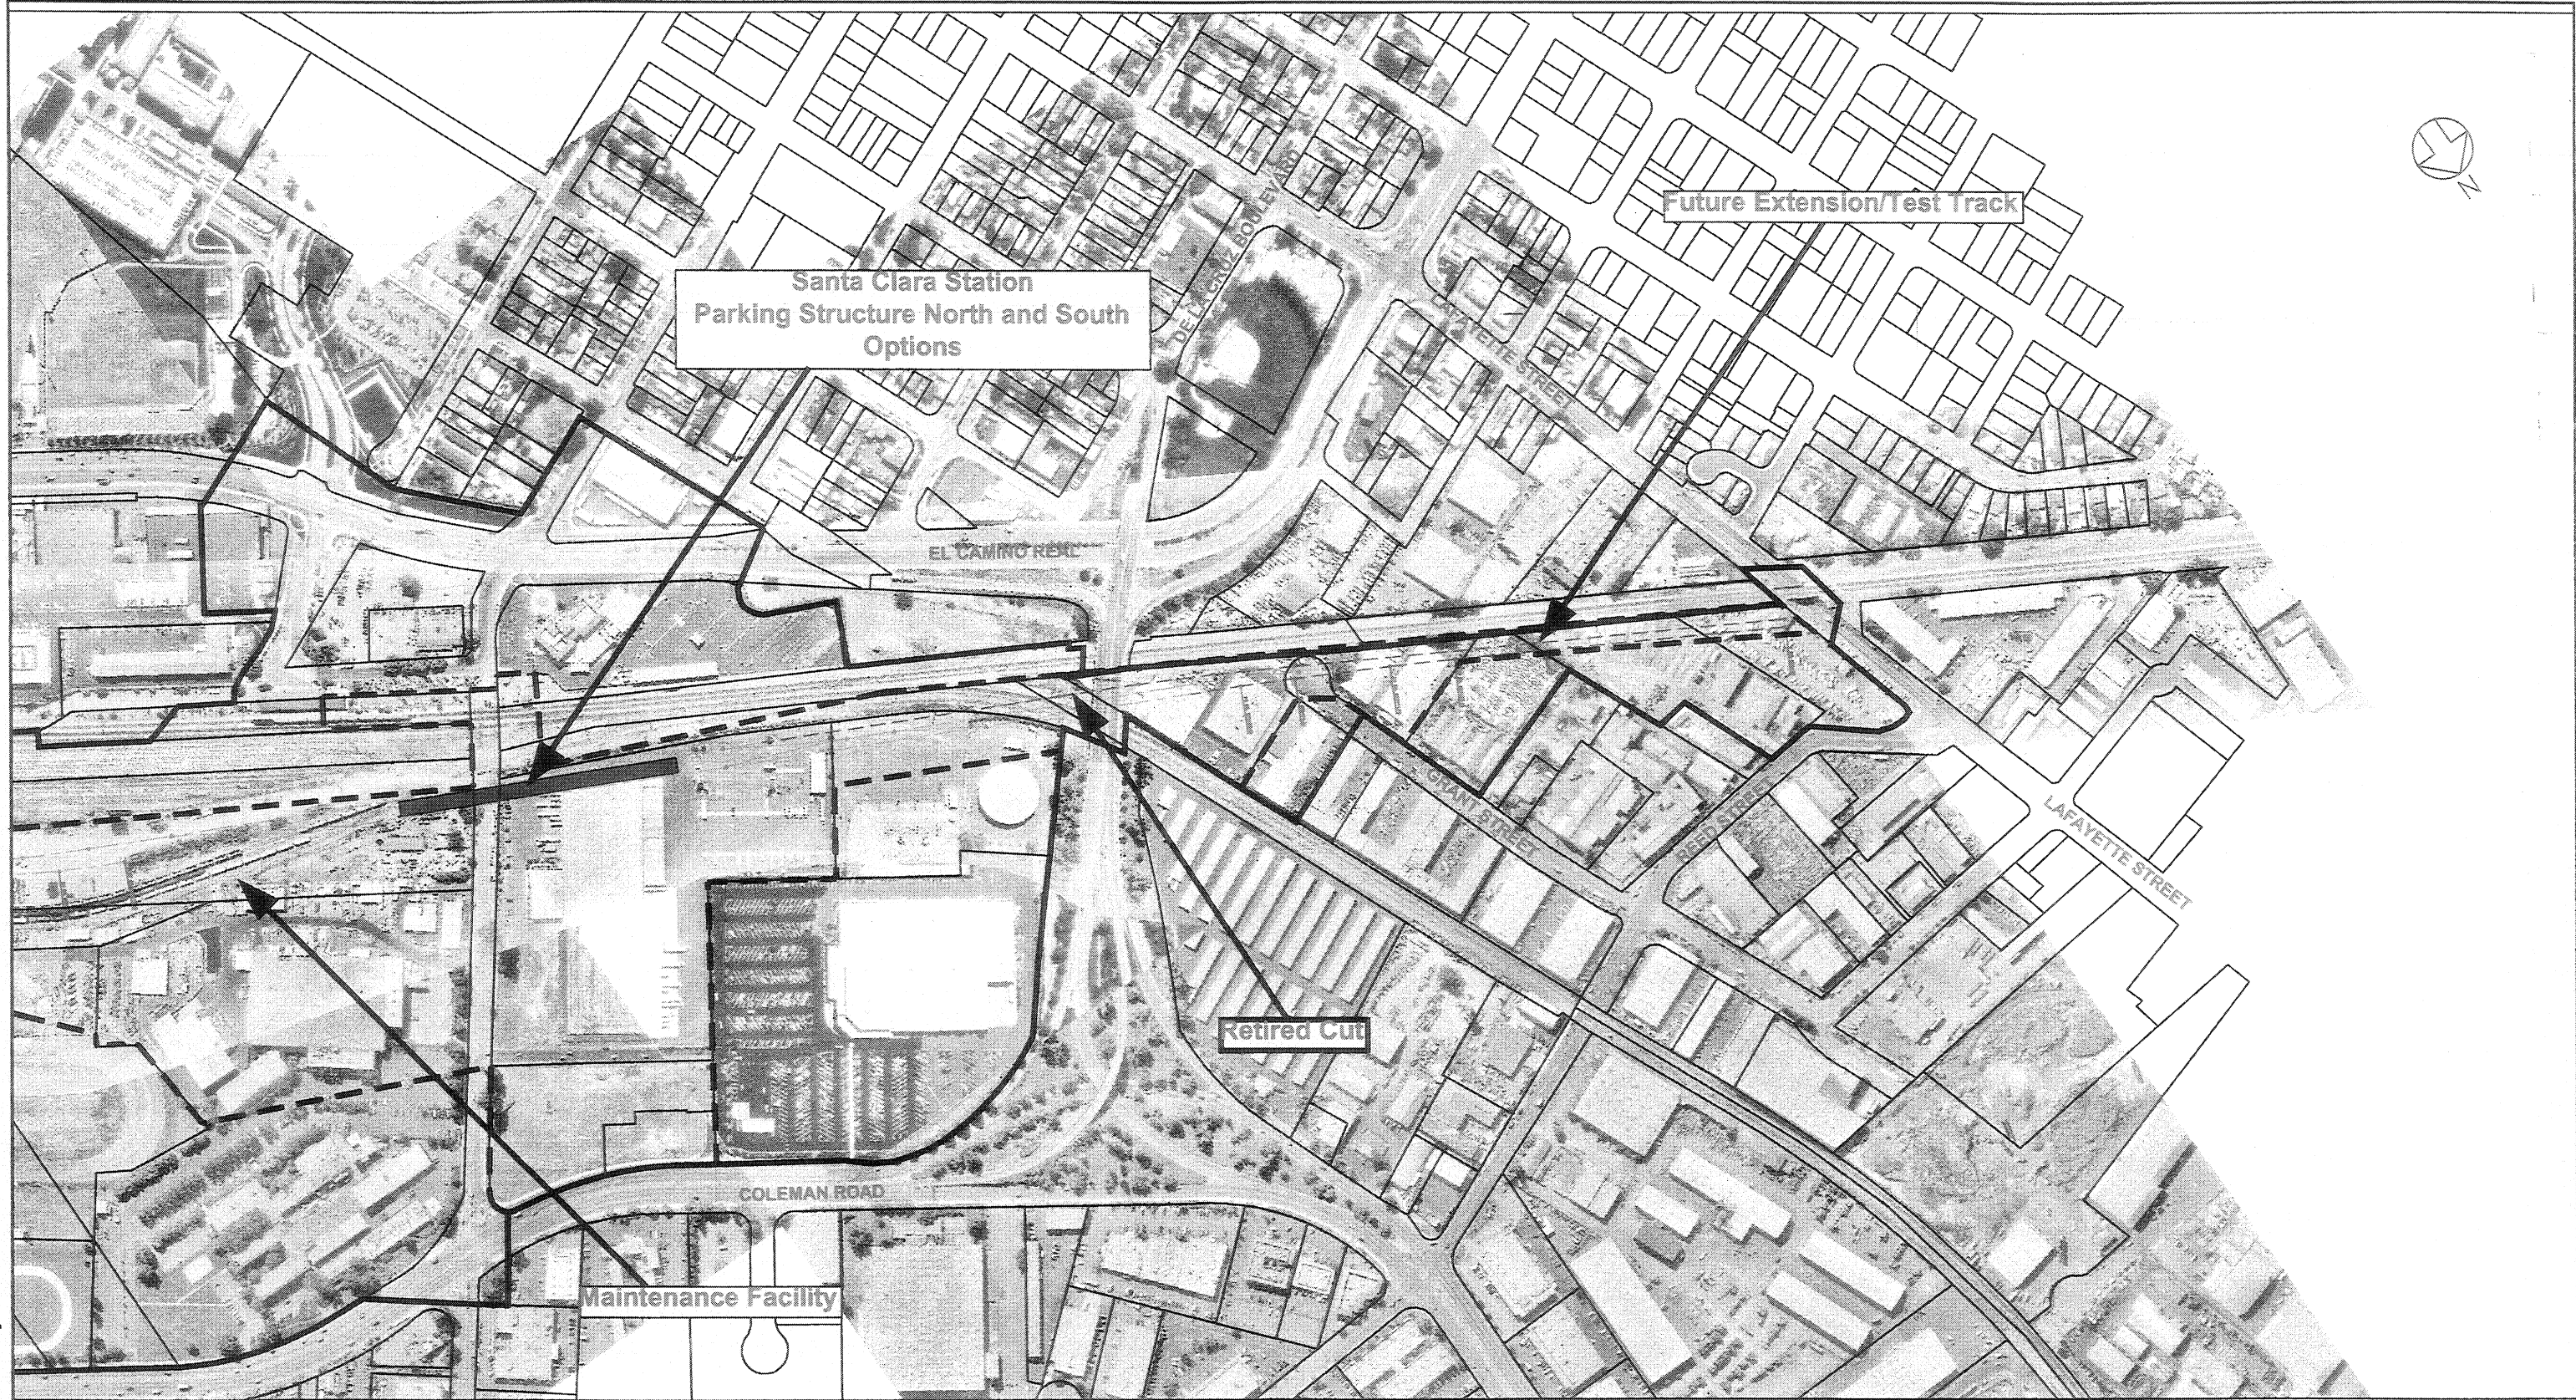

PLAN

HISTORIC ARCHITECTURAL APE = 
 ARCHEOLOGICAL APE = 

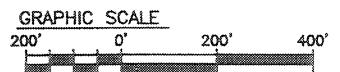

H:\SHELL-BARTOS\Drawings\ET-0065\APE15.dwg, 12/30/2008 09:34:03 PM

REV.	DATE	BY	SUB	APP	DESCRIPTION

DESIGNED BY
R. PARK
 DRAWN BY
R. PARK
 CHECKED BY
 APPROVED BY
 DATE

APPROVED FOR
EIR PURPOSES
FOR:
 VTA DATE
 SUBMITTED

EARTH TECH
 A  INTERNATIONAL LTD. COMPANY
 2101 Webster St., Suite 1000
 Oakland, CA 94612
 Phone: (510) 419-6000
 Fax: (510) 419-5355



SILICON VALLEY RAPID TRANSIT CORRIDOR
 BART – BUILD ALTERNATIVE
 AREA OF POTENTIAL EFFECT
 RIGHT-OF-WAY PLAN
 SHEET 15

CADD DATE
10SE02
 SCALE:
1"=200'
 CADD FILE NO.
APE15.DWG
 DWG No: APE15 REV PAGE No.