


ADDENDUM #5

C20004 – US 101/BLOSSOM HILL ROAD INTERCHANGE IMPROVEMENT

ISSUE DATE: MAY 22, 2020

Notice is hereby given that the following revisions, additions, and modifications are hereby incorporated into the Invitation for Bids (“IFB”).

Approved By

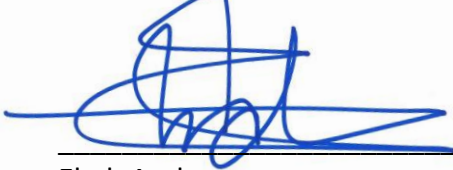

Ehab Azab
Construction Contracts Administrator

Approved for Release:



Daren Gee, P.E.
Construction Contracts Administration Manager

THIS ADDENDUM CONTAINS 6 PAGES
(Including attachments)

VOLUME 2 – TECHNICAL SPECIFICATIONS

Section 77 LOCAL INFRASTRUCTURE

1. **REPLACE** section 77-1 with the following:

“Replace section 77-1 with:

77-1 GREAT OAKS WATER FACILITIES

77-1.01 GENERAL

This section includes specifications for construction of a metered water service for irrigation.

77-1.02 MATERIALS

Meter will be provided by Great Oaks Water at no cost.

77-1.03 CONSTRUCTION

Construct water service as shown on the plans and in accordance with Great Oaks Water standard details.

77-1.04 PAYMENT

Payment for construction of the water service, including installation of the meter, inspection fees and taxes are included in the contract price paid for Install Water Service (Meter by Great Oaks Water).

Inspections fees and taxes for Great Oaks Water are estimated to be \$3500. Additional costs paid to Great Oaks Water for inspections and taxes that exceed \$3500 will be paid by change order.”

VOLUME 3 – CONTRACT DRAWINGS/PLANS

Sheet 94 – Drawing SS-1 Sanitary Sewer Plan

2. **REPLACE** drawing SS-1 with the attached revised drawing SS-1.

Sheets 156, 157, and 159 – Drawing SD-1, SD-2, and SD-4 Sign Details

3. **REPLACE** drawing SD-1 with the attached revised drawing SD-1.

4. **REPLACE** drawing SD-2 with the attached revised drawing SD-2.

5. **REPLACE** drawing SD-4 with the attached revised drawing SD-4.

Dist	COUNTY	ROUTE	POST MILES TOTAL PROJECT	SHEET No.	TOTAL SHEETS
04	SCI	101	R28.4/R28.9	94	345


Jon Cacciotti
 REGISTERED CIVIL ENGINEER 03-05-20 DATE
 March 6, 2020
 PLANS APPROVAL DATE

THE STATE OF CALIFORNIA OR ITS OFFICERS OR AGENTS SHALL NOT BE RESPONSIBLE FOR THE ACCURACY OR COMPLETENESS OF SCANNED COPIES OF THIS PLAN SHEET.

HMH
 1570 OAKLAND ROAD
 SAN JOSE, CA 95131

CITY OF SAN JOSE
 DEPARTMENT OF TRANSPORTATION
 200 E. SANTA CLARA STREET
 SAN JOSE, CA 95113

NOTES:
 1. FOR ACCURATE RIGHT OF WAY DATA, CONTACT RIGHT OF WAY ENGINEERING AT THE DISTRICT OFFICE.
 2. SANITARY SEWER MANHOLES MUST BE INTERIOR LINED PER CSJ SPECIFICATIONS.

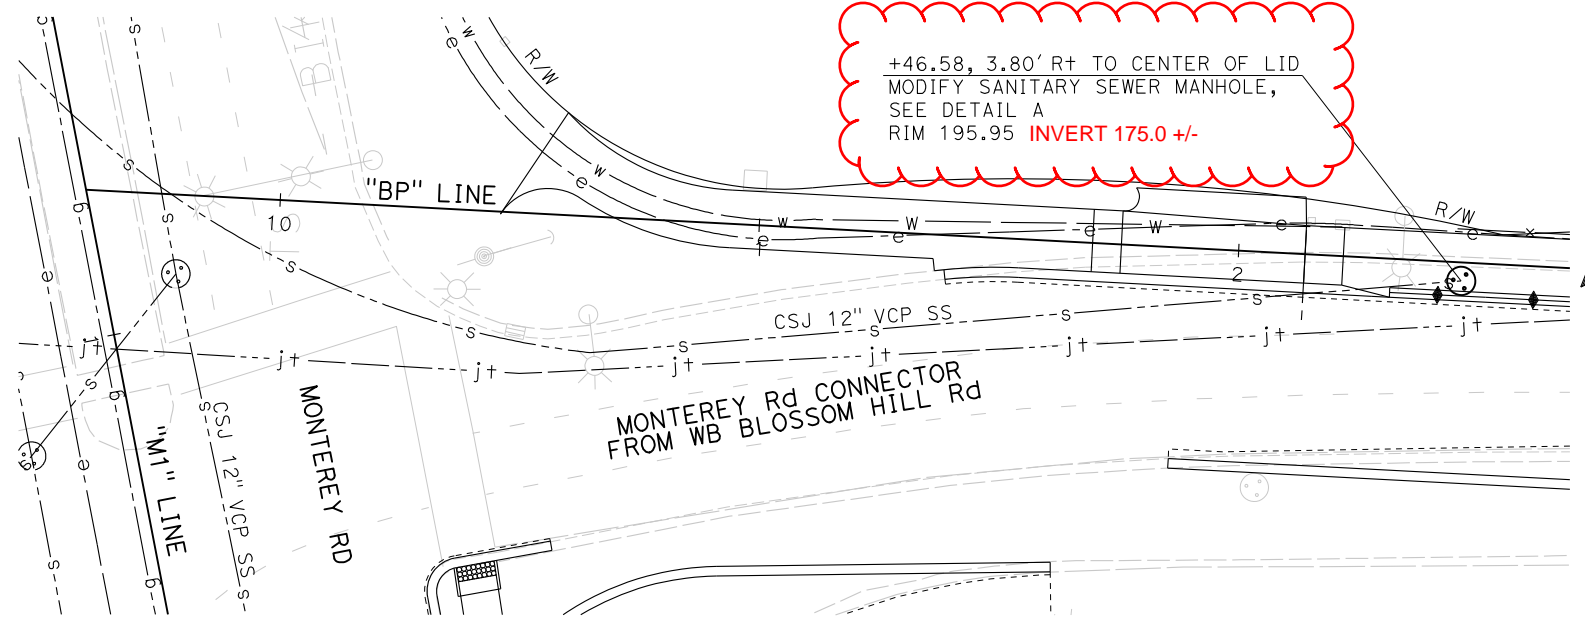


MODIFY SANITARY SEWER MANHOLE

LOCATION	EA
"BP" +46.58, 3.80' Rt	1
TOTAL	1


ADJUST SANITARY SEWER MANHOLE FRAME & COVER TO GRADE

LOCATION	EA
"AR2" +98.33, 30.10' Lt	1
TOTAL	1

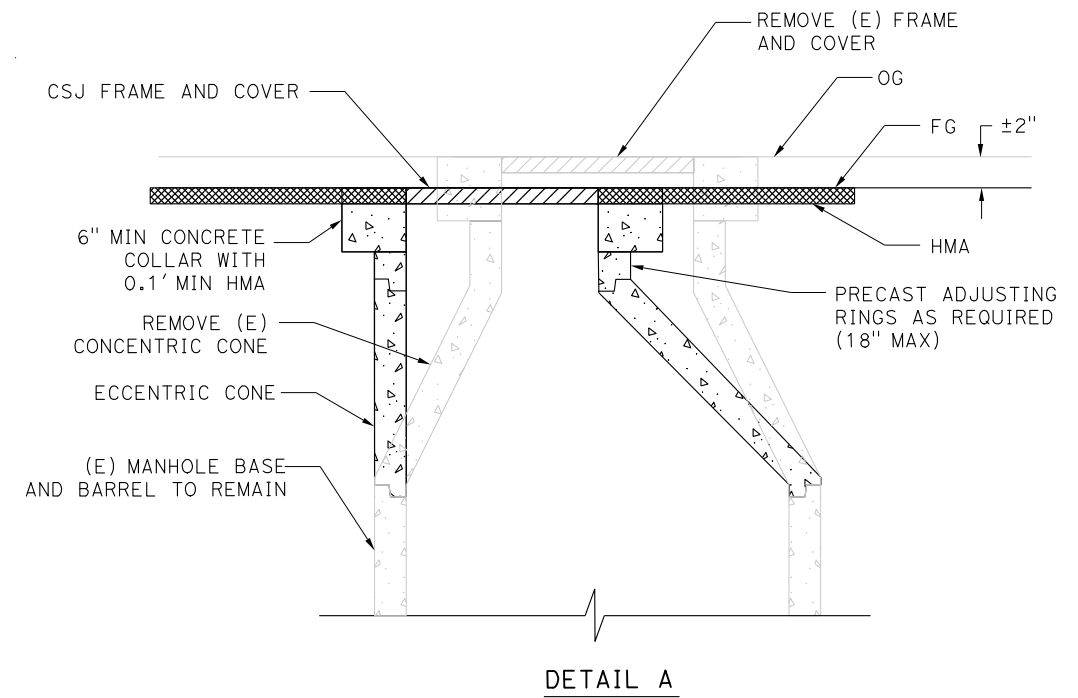

INTERIOR LINING OF SANITARY SEWER MANHOLE

LOCATION	EA
"BP" +46.58, 3.80' Rt	1
"AR2" +98.33, 30.10' Lt	1
TOTAL	2

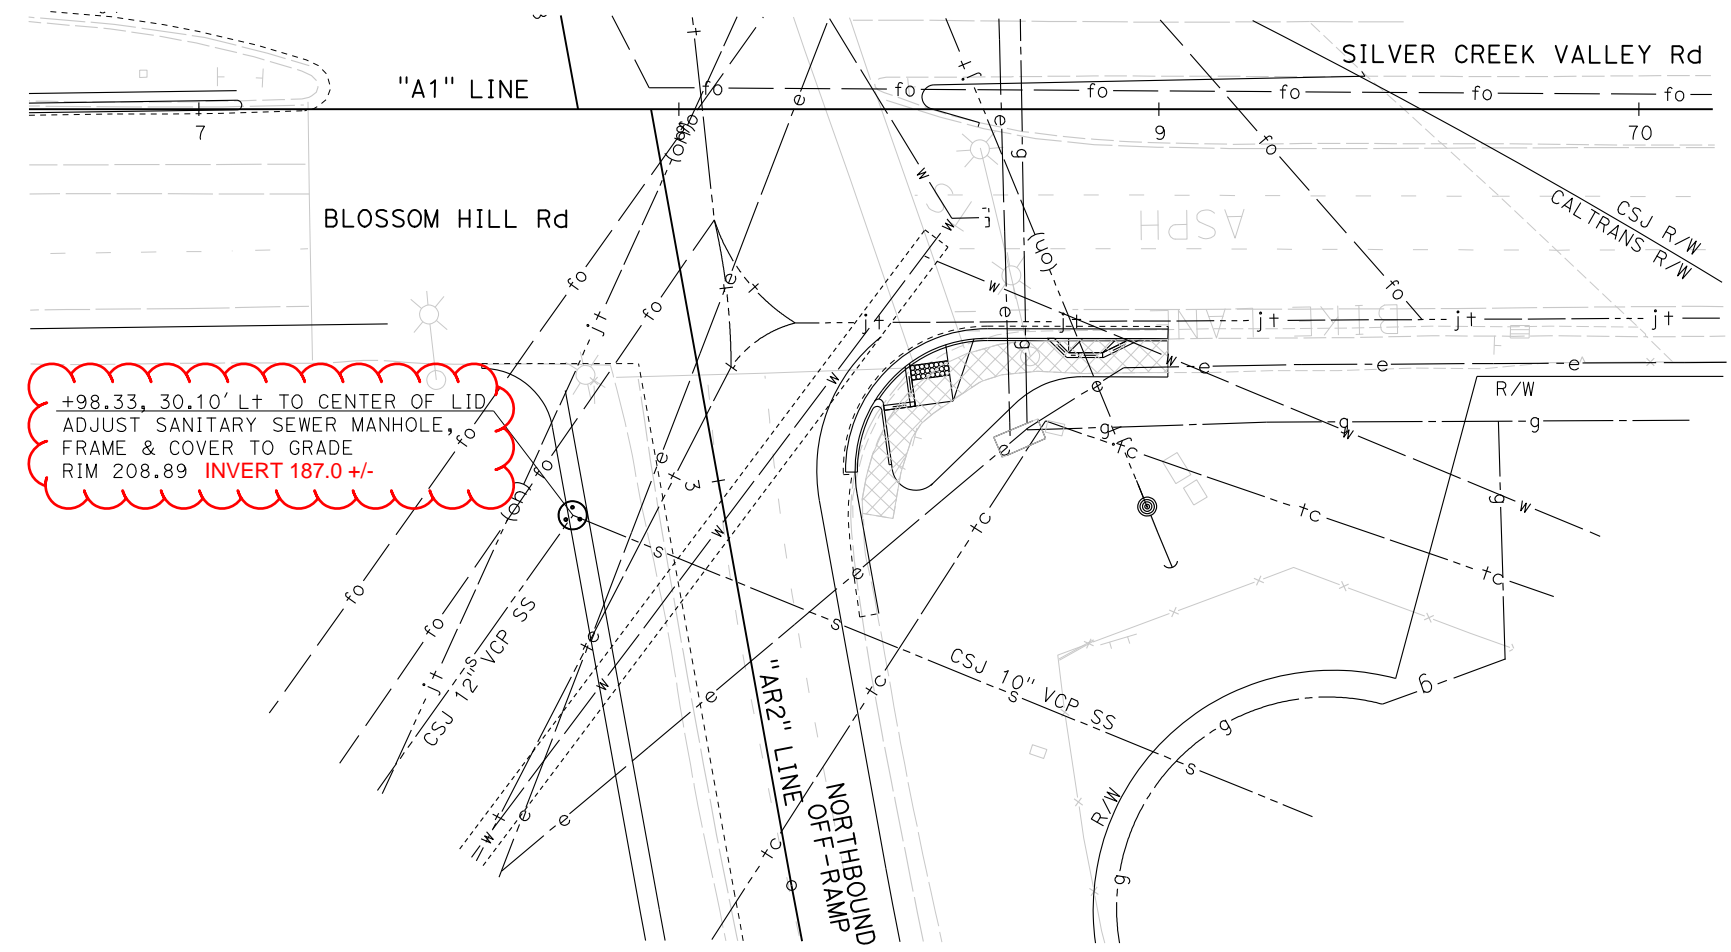

LOCATION 2 (CALTRANS R/W)
 "AR2" +98.33, 31.10' Lt

ADDENDUM 5
5/22/20

SANITARY SEWER PLAN
 SCALE: 1" = 20'

FOR NOTES, LEGEND &/OR ABBREVIATIONS, SEE SHEET U-1


APPROVED FOR SANITARY SEWER WORK ONLY

SS-1


STATE OF CALIFORNIA - DEPARTMENT OF TRANSPORTATION
 CONSULTANT FUNCTIONAL SUPERVISOR
 WILLIAM J. WAGNER
 REVISIONS: 01, 02, 1000.

Dist	COUNTY	ROUTE	POST MILES TOTAL PROJECT	SHEET No.	TOTAL SHEETS
04	SCI	101	R28.4/R28.9	156	345


<i>Linda M. Grevera</i> REGISTERED CIVIL ENGINEER		03-05-20 DATE
March 6, 2020 PLANS APPROVAL DATE		
<small>THE STATE OF CALIFORNIA OR ITS OFFICERS OR AGENTS SHALL NOT BE RESPONSIBLE FOR THE ACCURACY OR COMPLETENESS OF SCANNED COPIES OF THIS PLAN SHEET.</small>		
HMH 1570 OAKLAND ROAD SAN JOSE, CA 95131	CITY OF SAN JOSE DEPARTMENT OF TRANSPORTATION 200 E. SANTA CLARA STREET SAN JOSE, CA 95113	

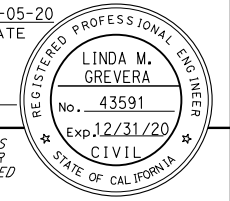


NOTE
 1. ALL UNITS SHOWN IN INCHES UNLESS OTHERWISE NOTED.

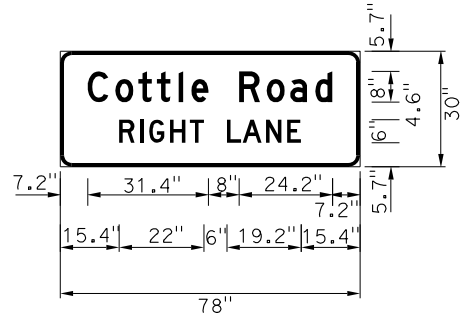


Cottle Rd;
 3.0" Radius, 1.0" Border, White on, Green;
 "Cottle Road", D;
 "RIGHT LANE", D;
 S1-34

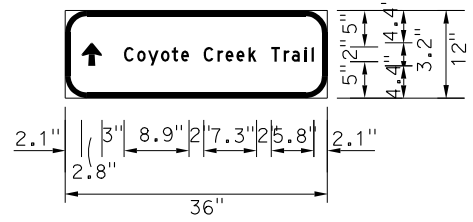


Coyote Creek (Straight);
 3.0" Radius, 1.5" Border, White on, Green;
 Arrow Custom - 3.2" 90';
 "Coyote Creek Trail", D;
 S1-6 S1-37 S1-48

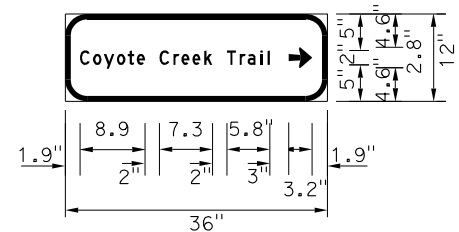


Coyote Creek (Straight);
 3.0" Radius, 0.5" Border, White on, Green;
 "Coyote Creek Trail", D;
 Arrow Custom - 3.2" 0';
 S1-18 S1-43

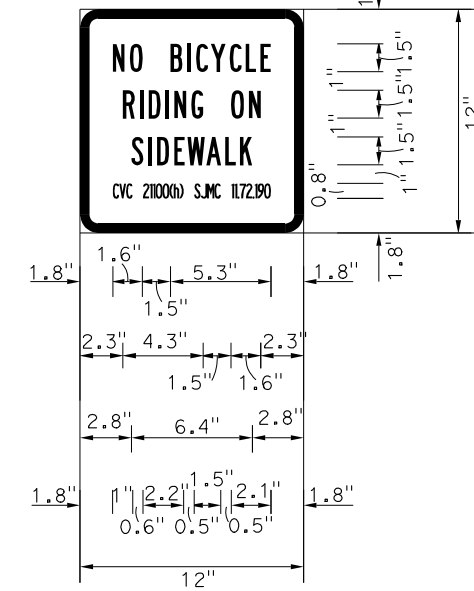


No Bicycle Riding On Sidewalk
 1.0" Radius, 0.5" Border, Black on, White;
 "NO BICYCLE" White, B;
 "RIDING ON" White, B;
 "SIDEWALK" White, B;
 "CVC 21100(h) S.J.M.C. 11.72.190" White, Highway B 2K;
 S1-71

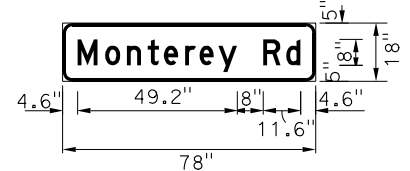


Monterey Rd;
 3.0" Radius, 1.0" Border, White on, Green;
 "Monterey Rd", D;
 S1-45

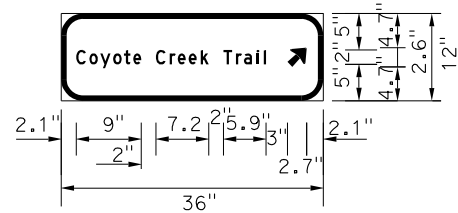


Coyote Creek (Straight);
 3.0" Radius, 0.5" Border, White on, Green;
 "Coyote Creek Trail", D;
 Arrow Custom - 3.2" 45';
 S1-35

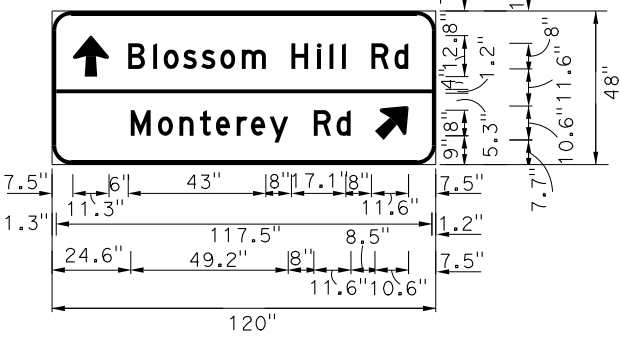


Blossom Hill Road;
 6.0" Radius, 1.3" Border, White on, Green;
 Arrow 8UC-1L - 12.8" 90';
 "Blossom Hill Rd", D;
 "Monterey Rd", D;
 Arrow 6CAP-1L - 12.8" 45';
 S1-31

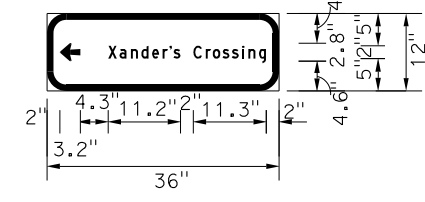


Xander's Crossing;
 3.0" Radius, 1.0" Border, White on, Green;
 Arrow Custom - 3.2" 180';
 "Xander's Crossing", D;
 S1-3

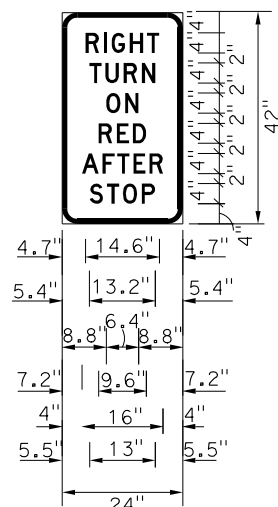


No Left or U Turn;
 3.0" Radius, 1.0" Border, Black on, White;
 "RIGHT", D;
 "TURN", D;
 "ON", D;
 "RED", D;
 "AFTER", D;
 "STOP", D;
 S1-39 S1-47

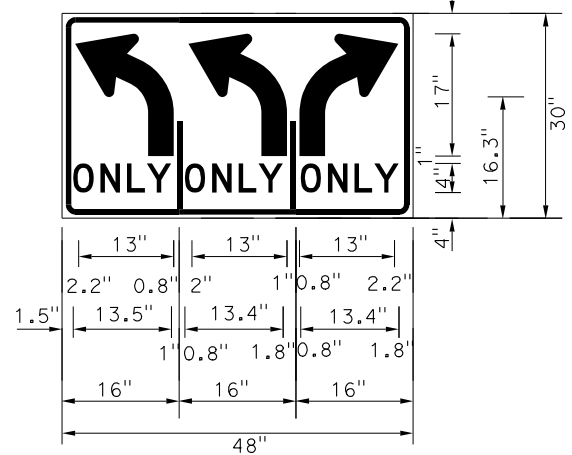


1.9" Radius, 0.8" Border, 0.5" Indent,
 LaneMarker height: 12.0 LaneMarker
 width 0.8 Black on, White;
 90 Deg Advance Turn Arrow Custom 13.0" X 16.0";
 "ONLY", D;
 S1-16

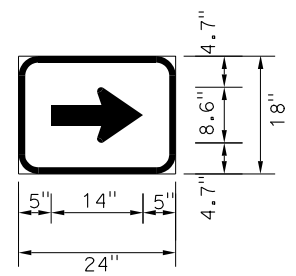


ARROW;
 3.0" Radius, 1.0" Border, White on, Blue;
 Standard Arrow Custom 14.0" X 8.5" 0';
 S1-29

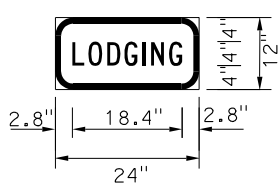

Lodging;
 3.0" Radius, 1.0" Border, White on, Blue;
 "LODGING", C;
 S1-29

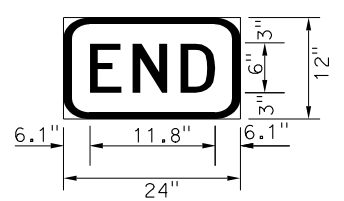

3.0" Radius, 1.0" Border, White on, Green;
 "END", C;
 S2-41

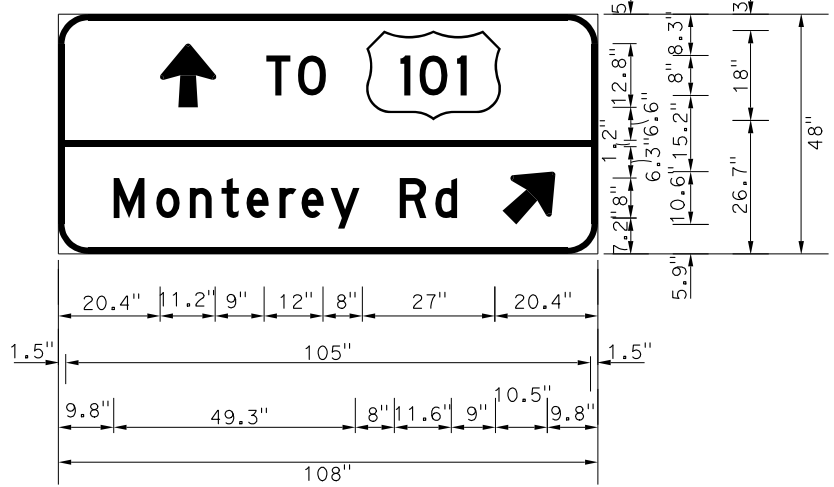


9.0" Radius, 1.5" Border, White on, Green;
 Arrow 6CAP-1L - 12.8" 90';
 "TO", D; "NORTH", D;
 "Monterey Rd", D;
 Arrow 6CAP-1L - 12.8" 45';
 S1-42

ADDENDUM #5 SIGN DETAILS
 NO SCALE
5/22/2020
SD-1


STATE OF CALIFORNIA - DEPARTMENT OF TRANSPORTATION
 CONSULTANT FUNCTIONAL SUPERVISOR: WILLIAM J. WAGNER
 CALCULATED/DESIGNED BY: [Blank]
 CHECKED BY: [Blank]
 REVISED BY: [Blank] DATE REVISED: [Blank]

Dist	COUNTY	ROUTE	POST MILES TOTAL PROJECT	SHEET No.	TOTAL SHEETS
04	SCI	101	R28.4/R28.9	157	345


<i>Linda M. Grevera</i> 03-05-20 REGISTERED CIVIL ENGINEER DATE	
March 6, 2020 PLANS APPROVAL DATE	
<small>THE STATE OF CALIFORNIA OR ITS OFFICERS OR AGENTS SHALL NOT BE RESPONSIBLE FOR THE ACCURACY OR COMPLETENESS OF SCANNED COPIES OF THIS PLAN SHEET.</small>	
HMH 1570 OAKLAND ROAD SAN JOSE, CA 95131	CITY OF SAN JOSE DEPARTMENT OF TRANSPORTATION 200 E. SANTA CLARA STREET SAN JOSE, CA 95113

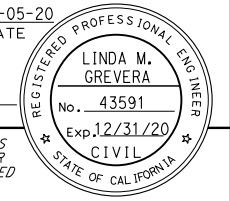


NOTE
1. ALL UNITS SHOWN IN INCHES UNLESS OTHERWISE NOTED.

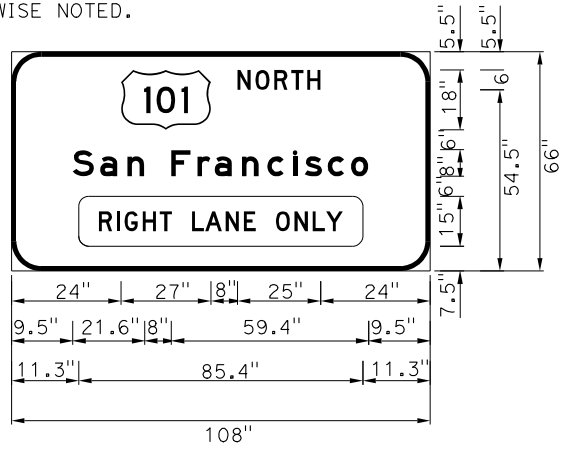


101 South;
9.0" Radius, 1.5" Border, White on, Green;
"NORTH", D; "San Francisco", E;
Rounded Rectangle 3.0" Radius Yellow;
S2-51

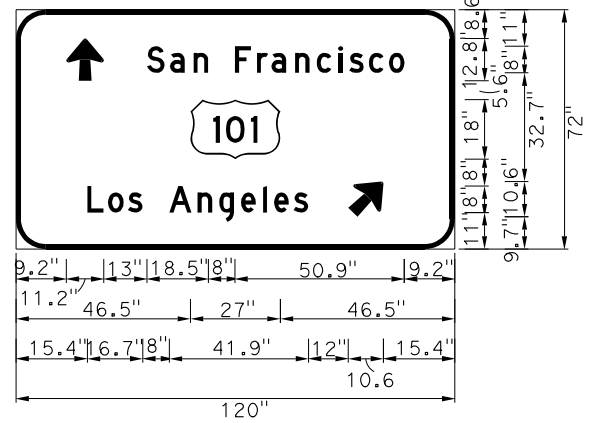


9.0" Radius, 1.5" Border, White on, Green;
Arrow 6CAP-1L - 12.8" 90°;
"San Francisco", D; "Los Angeles", D;
Arrow 6CAP-1L - 12.8" 45°;
S2-44

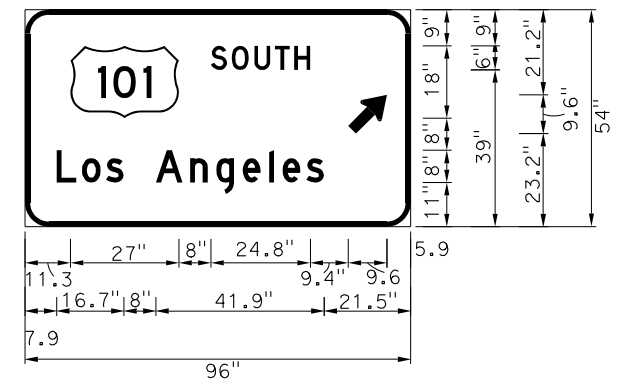


101 South;
6.0" Radius, 1.3" Border, White on, Green;
"SOUTH", D;
"Los Angeles", D;
Standard Arrow Custom 12.3" X 7.1" 45°;
S2-31

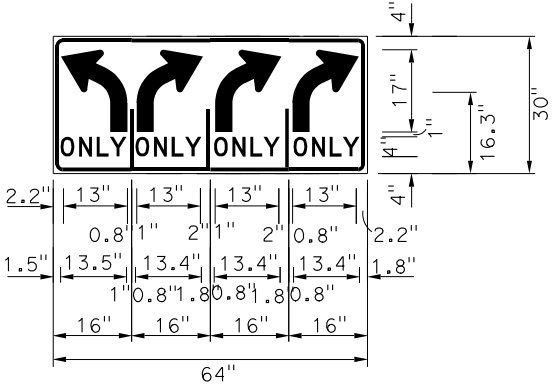


1.9" Radius, 0.8" Border, 0.5" Indent,
LaneMarker height: 12.0 LaneMarker
width 0.8Black on, White;
90 Deg Advance Turn Arrow Custom 13.0" X 16.0";
"ONLY", D;
S2-3 S2-4

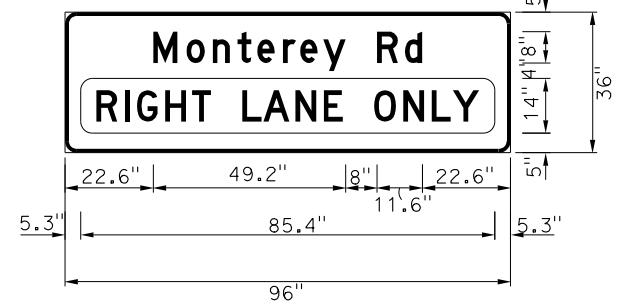


Monterey Road;
3.0" Radius, 1.0" Border, White on, Green;
"Monterey Rd", D;
Rounded Rectangle 3.0" Radius;
S2-19 S2-73

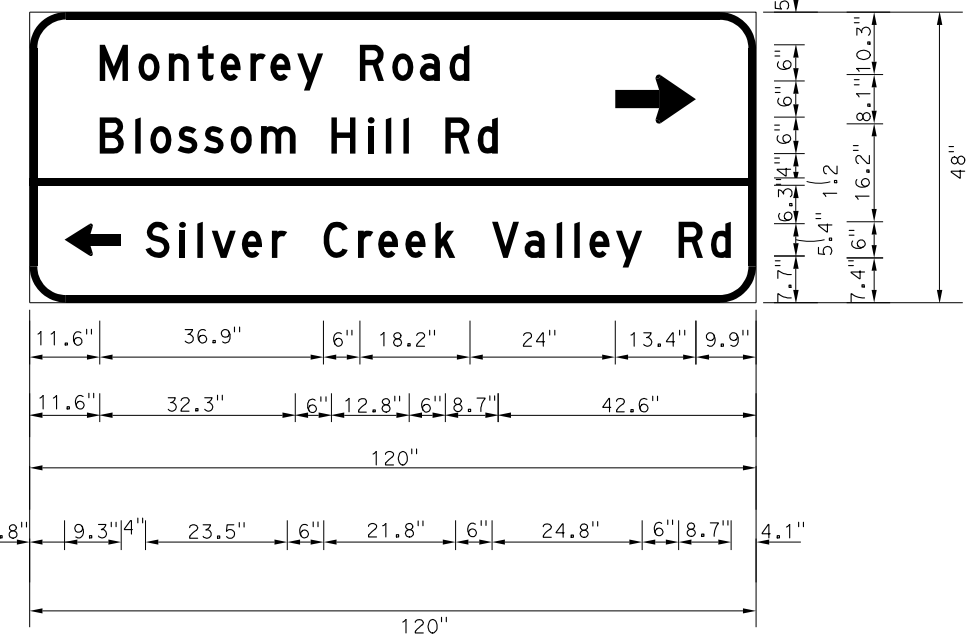


Monterey Rd;
6.0" Radius, 1.3" Border, White on, Green;
"Monterey Road", D;
"Blossom Hill Rd", D;
Standard Arrow Custom 13.4" X 8.1" 0°;
Standard Arrow Custom 9.4" X 5.4" 180°;
"Silver Creek Valley Rd", D;
S2-52

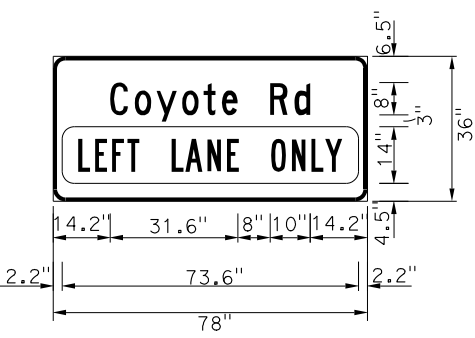

Coyote Rd;
3.0" Radius, 1.0" Border, White on, Green;
"Coyote Rd", C;
Rounded Rectangle 3.0" Radius;
S2-46

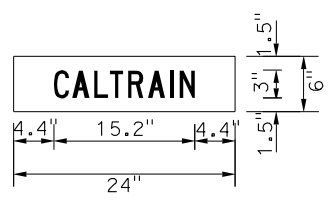

White on, Green;
"CALTRAIN", C;
S2-6

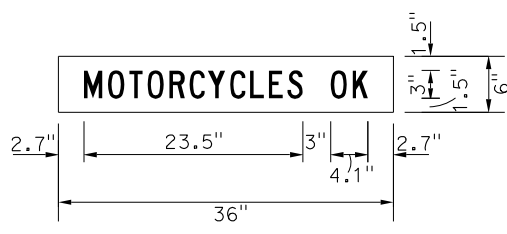

No border, White on, White;
"MOTORCYCLES OK", C;
S2-64

ADDENDUM #5
5/22/2020


SIGN DETAILS
NO SCALE
SD-2

STATE OF CALIFORNIA - DEPARTMENT OF TRANSPORTATION	CONSULTANT FUNCTIONAL SUPERVISOR	CALCULATED-DESIGNED BY	REVISOR	DATE
Caltrans	WILLIAM J. WAGNER			


Dist	COUNTY	ROUTE	POST MILES TOTAL PROJECT	SHEET No.	TOTAL SHEETS
04	SCI	101	R28.4/R28.9	159	345

<i>Linda M. Grevera</i> REGISTERED CIVIL ENGINEER	03-05-20 DATE
March 6, 2020 PLANS APPROVAL DATE	
<small>THE STATE OF CALIFORNIA OR ITS OFFICERS OR AGENTS SHALL NOT BE RESPONSIBLE FOR THE ACCURACY OR COMPLETENESS OF SCANNED COPIES OF THIS PLAN SHEET.</small>	
HMH 1570 OAKLAND ROAD SAN JOSE, CA 95131	CITY OF SAN JOSE DEPARTMENT OF TRANSPORTATION 200 E. SANTA CLARA STREET SAN JOSE, CA 95113


NOTE
1. ALL UNITS SHOWN IN INCHES UNLESS OTHERWISE NOTED.

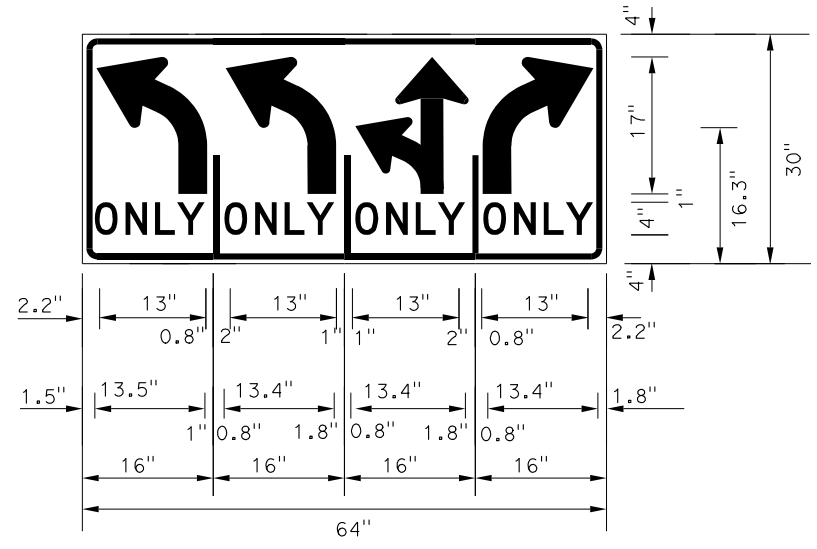

1.9" Radius, 0.8" Border, 0.5" Indent, LaneMarker height:
12.0 LaneMarker width: 0.8" Black on, Black;
135 90 Deg Advance Turn Arrow Custom 13.0" X 16.0";
"ONLY", D;
S3-43

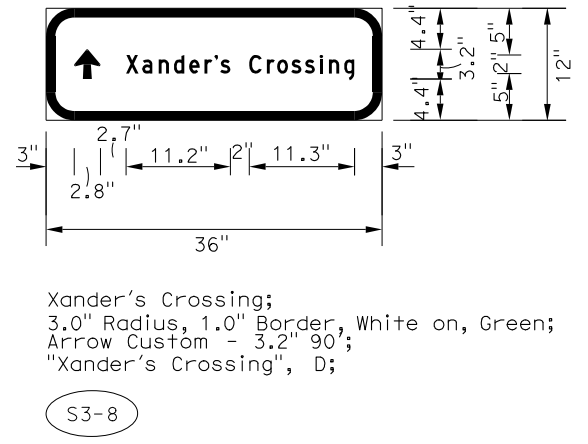

Xander's Crossing;
3.0" Radius, 1.0" Border, White on, Green;
Arrow Custom - 3.2" 90°;
"Xander's Crossing", D;
S3-8

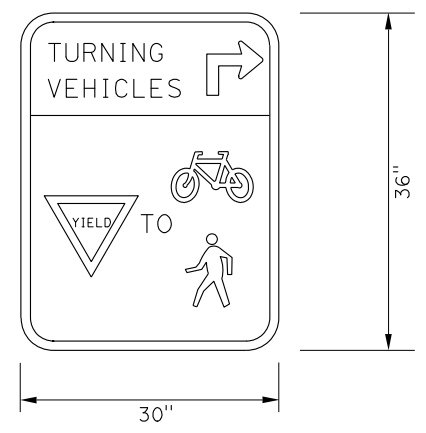

3" Radius, 1" Border, Black on White, Black on Yellow,
Red on White
"YIELD" B;
"TURNING" B;
"VEHICLES" B;
Symbol RG150; Symbol RG025;
90 Deg Advance Turn Arrow Custom 9.8" X 11.3";
S1-54

ADDENDUM #5
5/22/2020

SIGN DETAILS
NO SCALE
SD-4

STATE OF CALIFORNIA - DEPARTMENT OF TRANSPORTATION	CONSULTANT FUNCTIONAL SUPERVISOR	CALCULATED-DESIGNED BY	REVISOR BY
	WILLIAM J. WAGNER	CHECKED BY	DATE REVISED