



CROSS SECTION B-B: SOUTH MILPITAS BOULEVARD LOOKING EAST
MILPITAS STATION AT KISS-AND-RIDE LOADING AREA

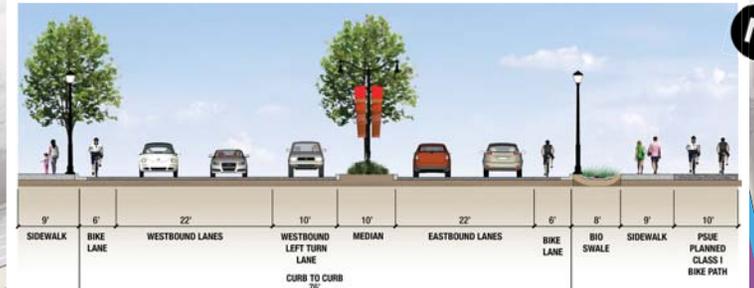

CROSS SECTION A-A: SOUTH MILPITAS BOULEVARD LOOKING EAST
BETWEEN BART PARKING AND MONTAGUE EXPRESSWAY

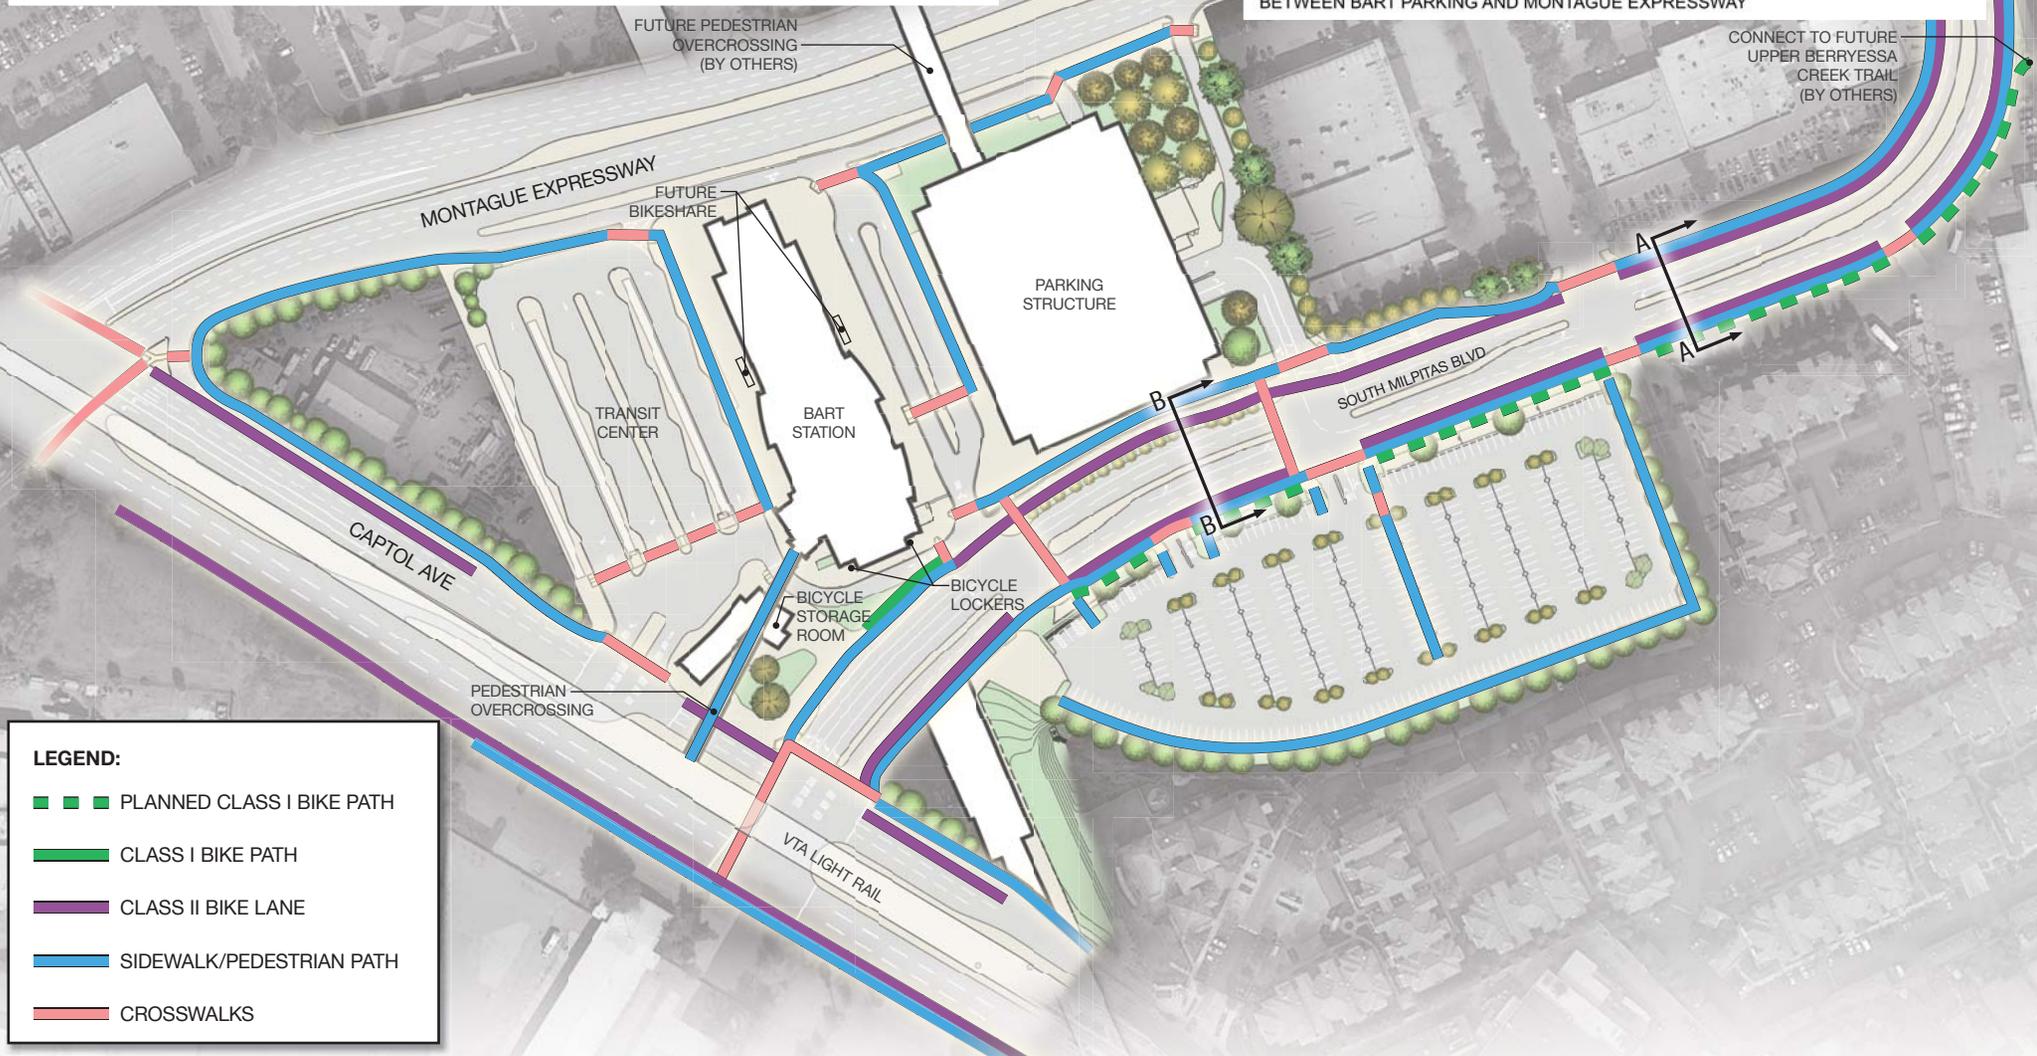

- LEGEND:**
- PLANNED CLASS I BIKE PATH
 - CLASS I BIKE PATH
 - CLASS II BIKE LANE
 - SIDEWALK/PEDESTRIAN PATH
 - CROSSWALKS

Milpitas Station

Bicycle and Pedestrian Plan