





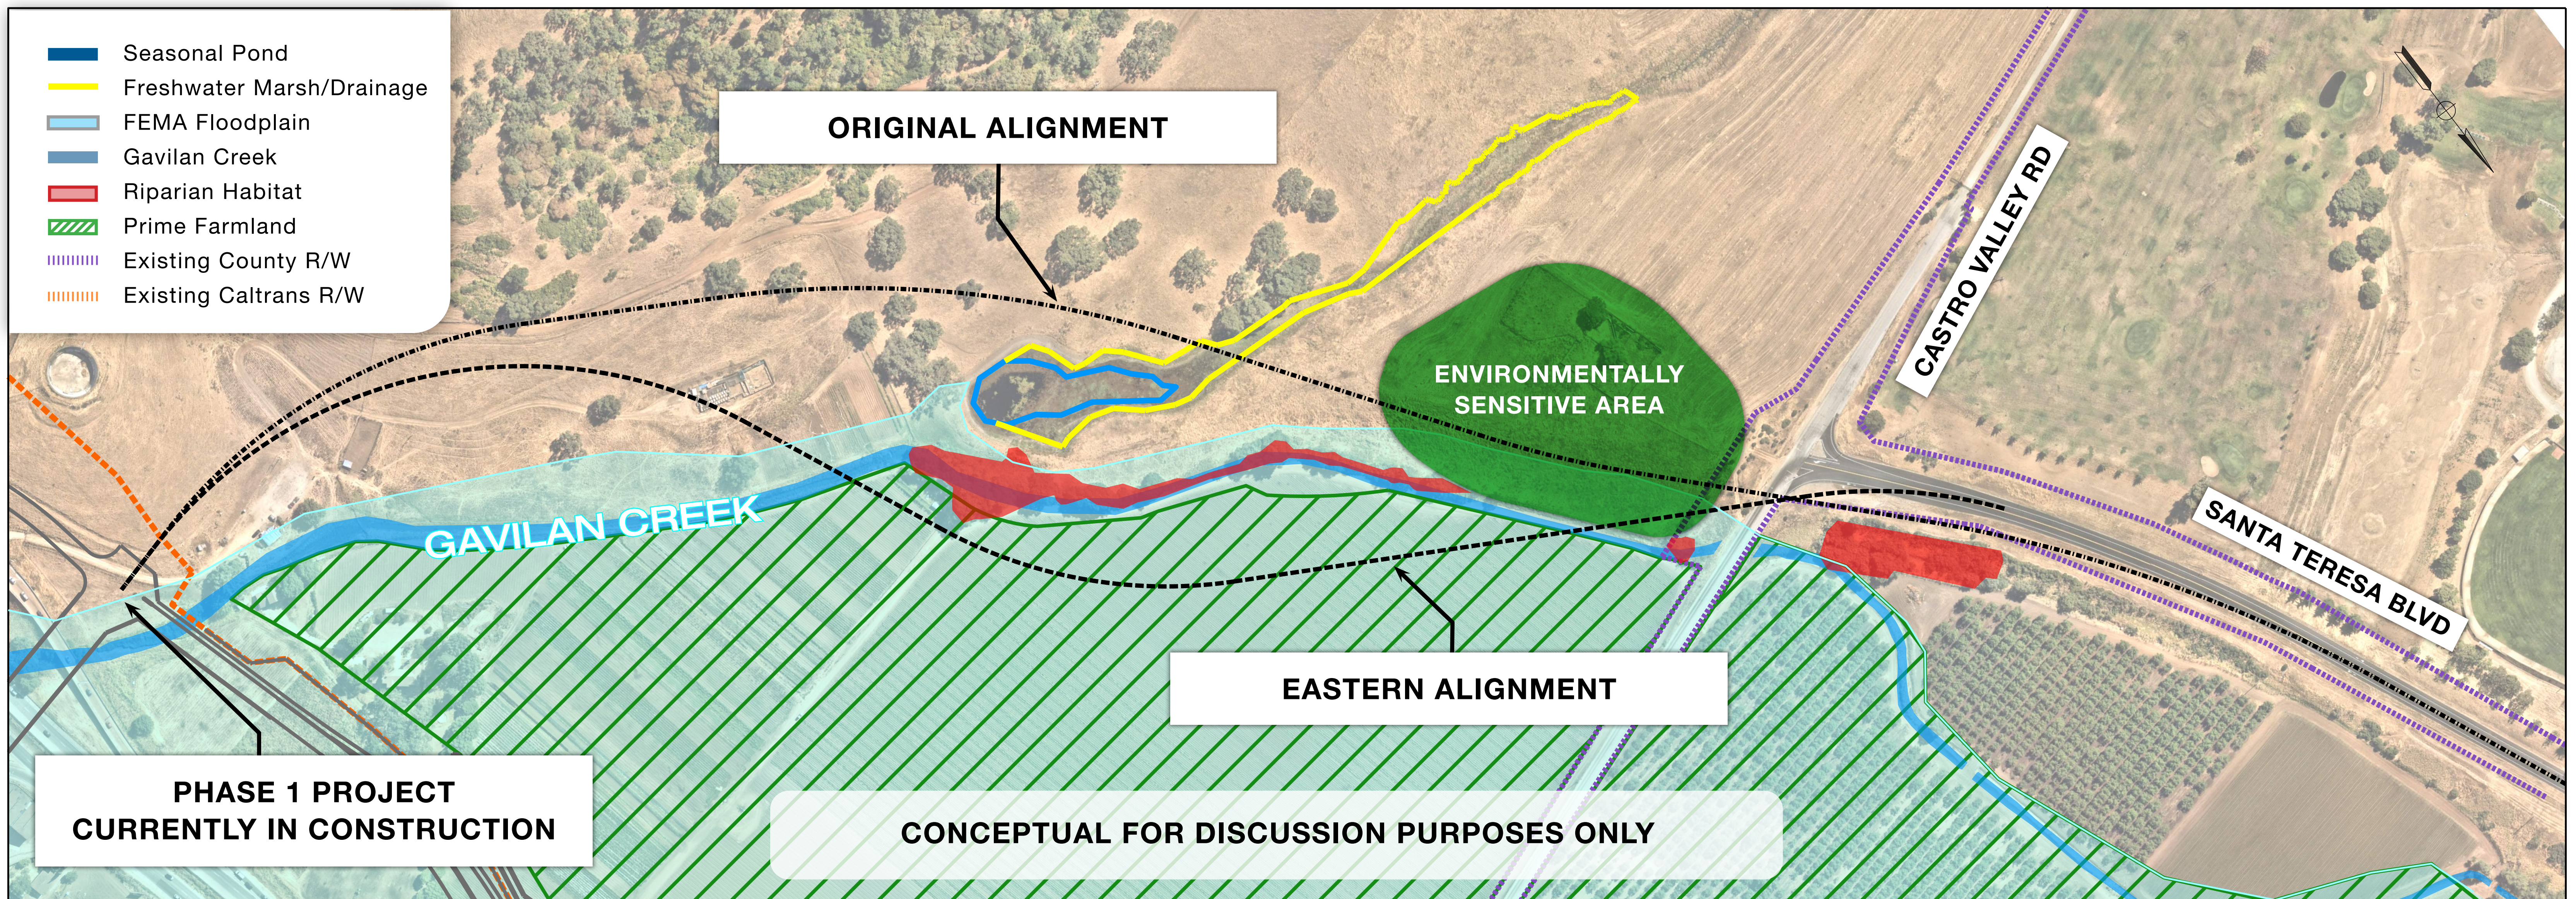

CONCEPTUAL FOR DISCUSSION PURPOSES ONLY

PHASE 1 PROJECT  
CURRENTLY IN CONSTRUCTION

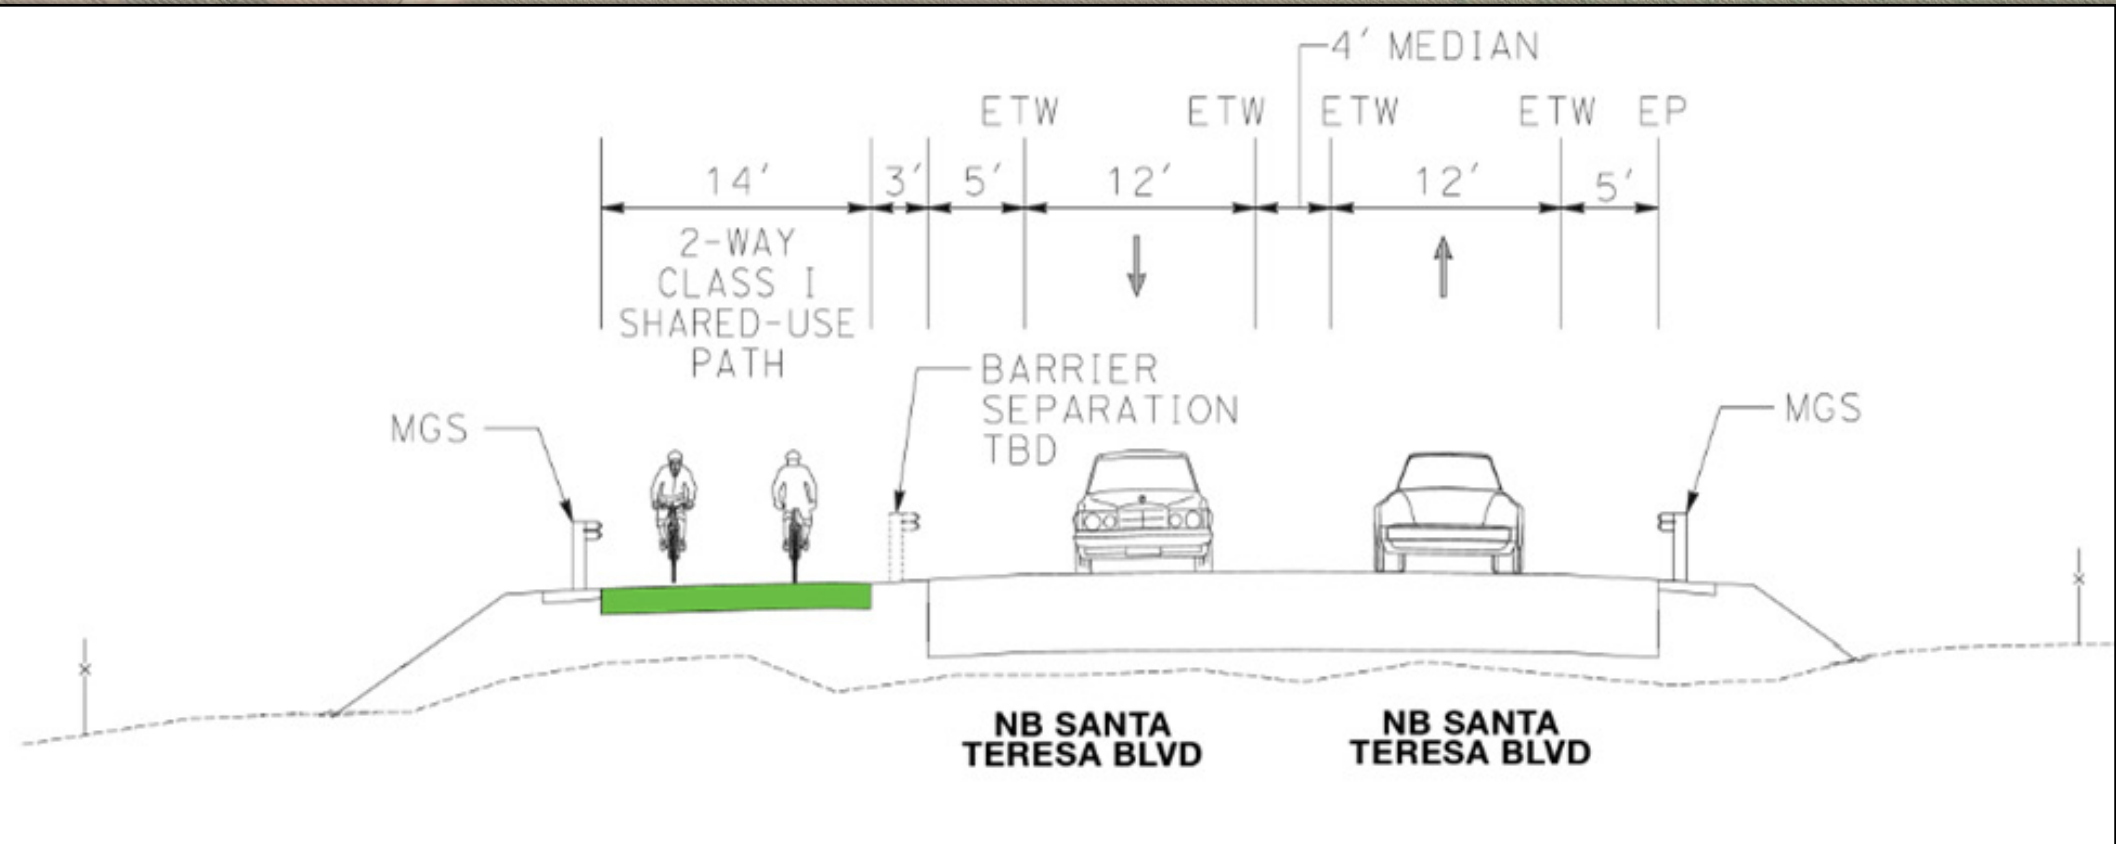





**US 101 IMPROVEMENT PROJECT (2013)**