



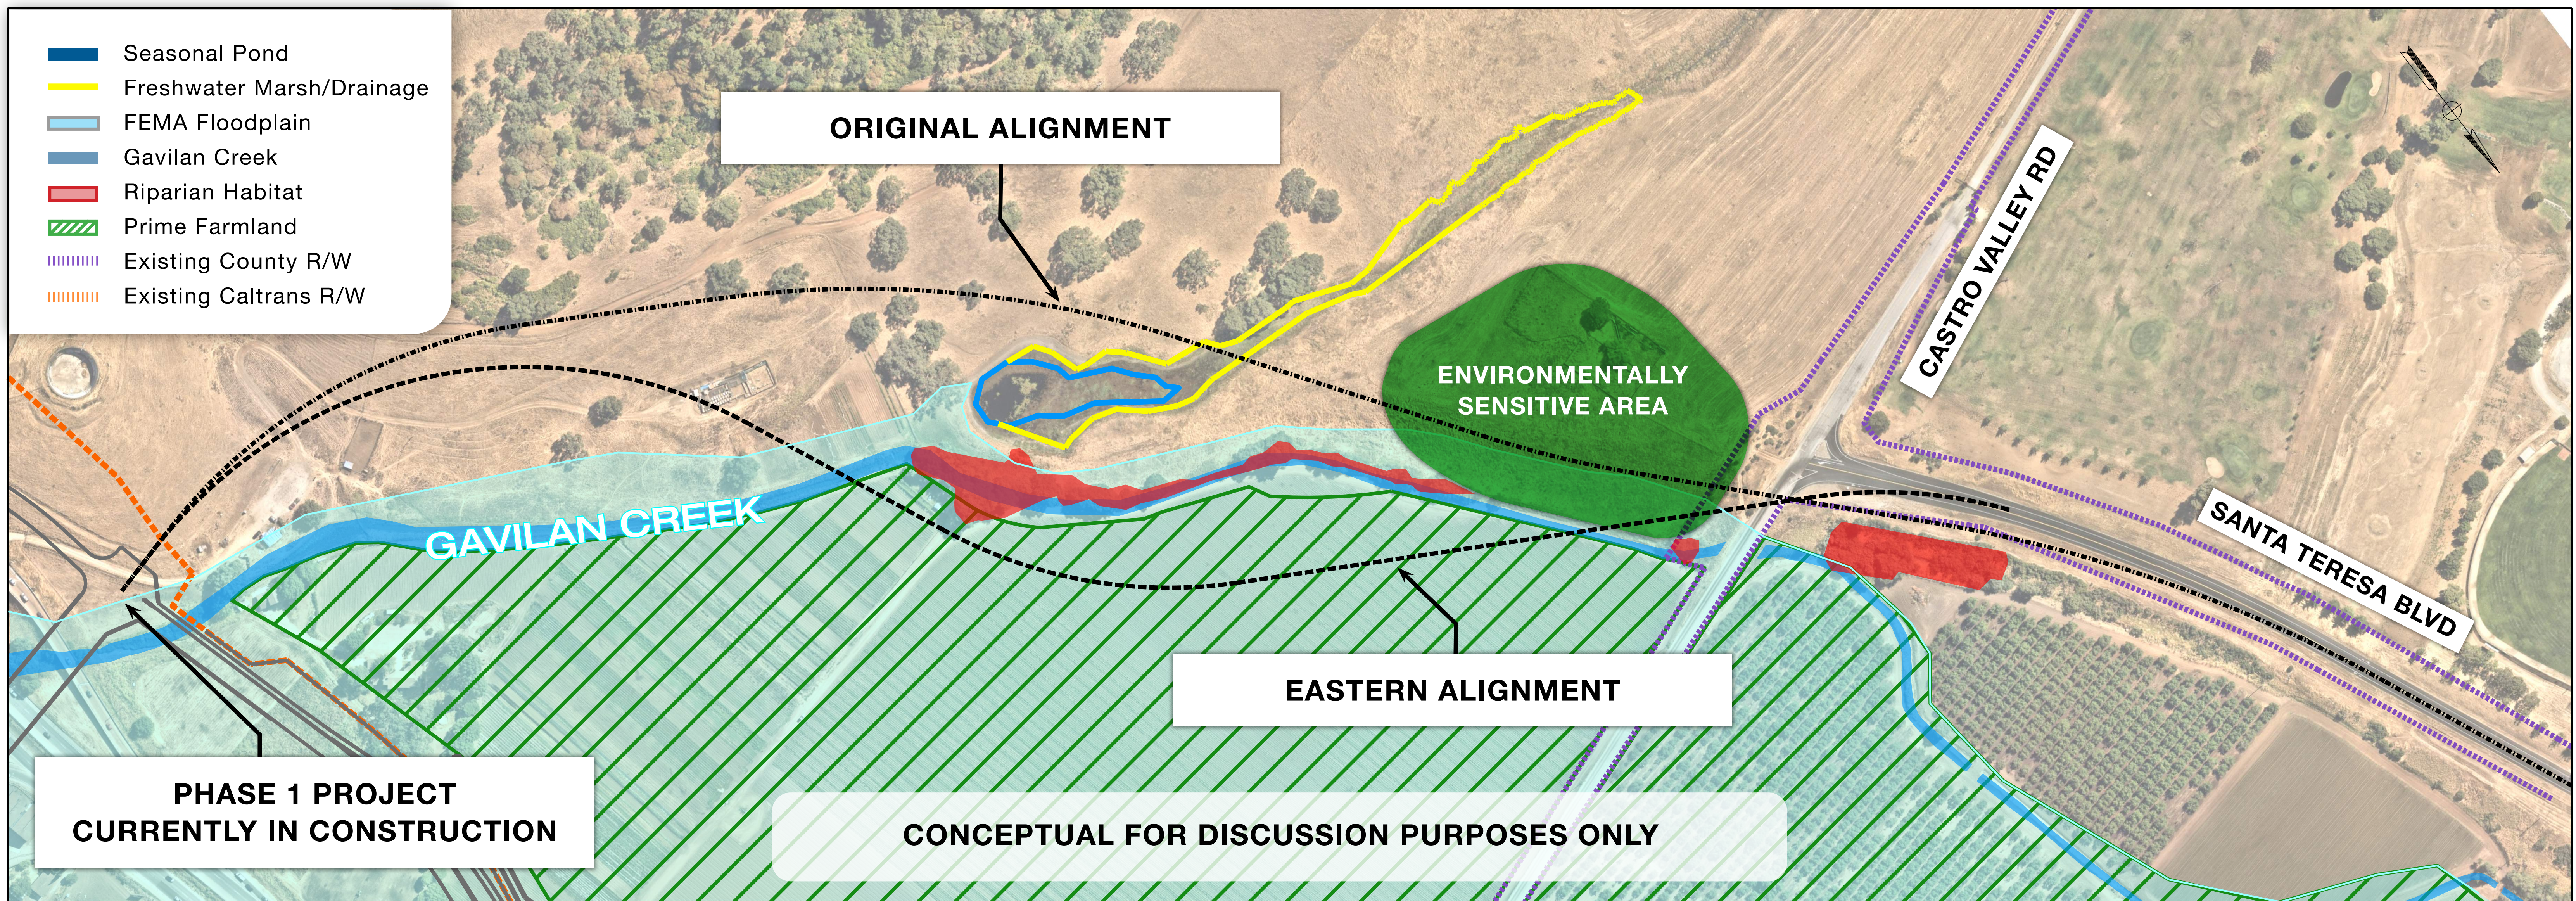

CONCEPTUAL FOR DISCUSSION PURPOSES ONLY

PHASE 1 PROJECT
CURRENTLY IN CONSTRUCTION

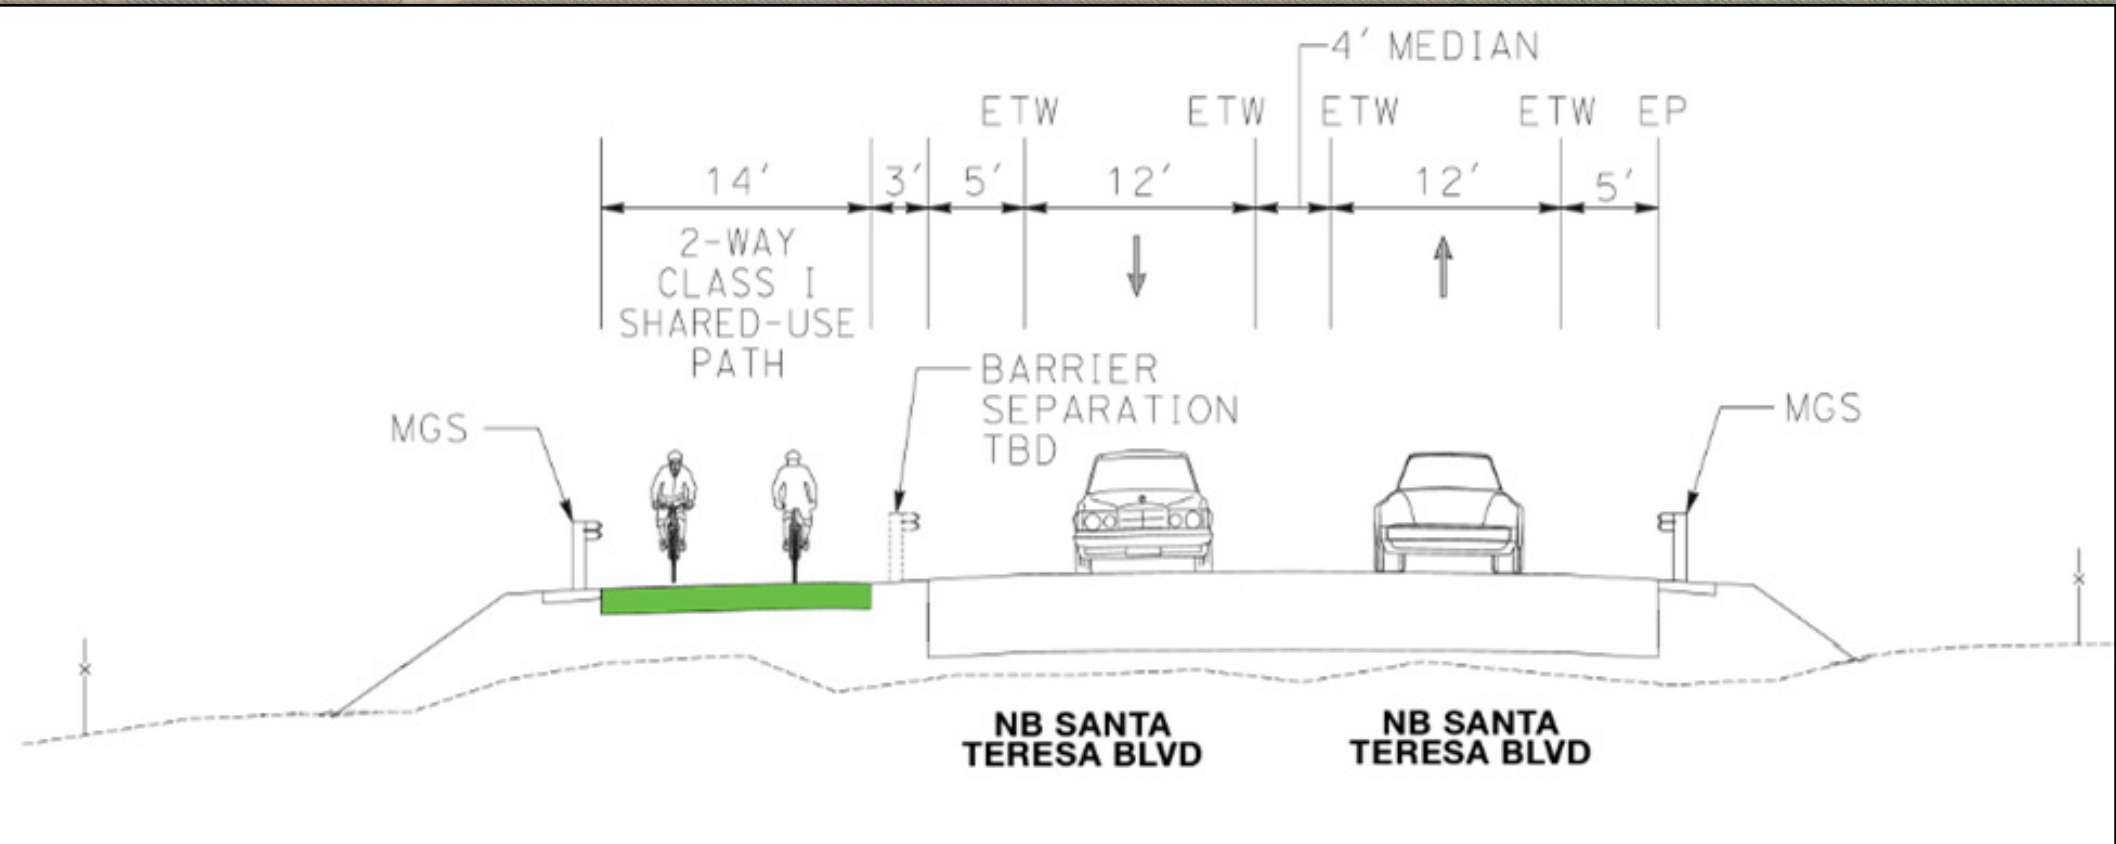



US 101 IMPROVEMENT PROJECT (2013)